



DO NOT SCALE: CONTRACTOR TO CHECK ALL DIMENSIONS AND REPORT ANY OMISSIONS OR ERRORS

**IMPORTANT CDM / H & S NOTE**

ANY CONSTRUCTION PERSONNEL, INCLUDING OPERATIVES INTENDING TO CONSTRUCT THE DESIGNS SHOWN ON THIS DRAWING SHOULD ENSURE THAT THEY HAVE BEEN THOROUGHLY BRIEFED AND TRAINED IN THE HEALTH AND SAFETY MATTERS AND HAVE SIGHT OF (1) THE FULL DESIGNERS AND CONTRACTORS HAZARD AND RISK ASSESSMENTS AND RISK REGISTERS (2) THE DEVELOPED CONSTRUCTION PHASE HEALTH AND SAFETY PLAN (3) THE CONTRACTORS CONSTRUCTION METHOD STATEMENTS.

- ROAD CONSTRUCTION KEY**
- 63.50 PROPOSED LEVELS
  - ASPHALT TROAD (REFER TO DRAWING ABS530 - C122)
  - CONCRETE SURFACE (REFER TO DRAWING ABS530 - C122)
  - PROPOSED EMBANKMENTS
  - MAXIMUM SLOPE 1:3
  - NEW PRECAST CONCRETE KERB (REFER TO DRAWING ABS530 - C122)

- LEVELS KEY**
- EX. GL. - EXISTING GROUND LEVEL
  - T.O.P. - LEVEL OF TOP-OF-PIPE
  - PR. RL. - PROPOSED ROAD LEVEL
  - PR. FI. - PROPOSED FORMATION LEVEL

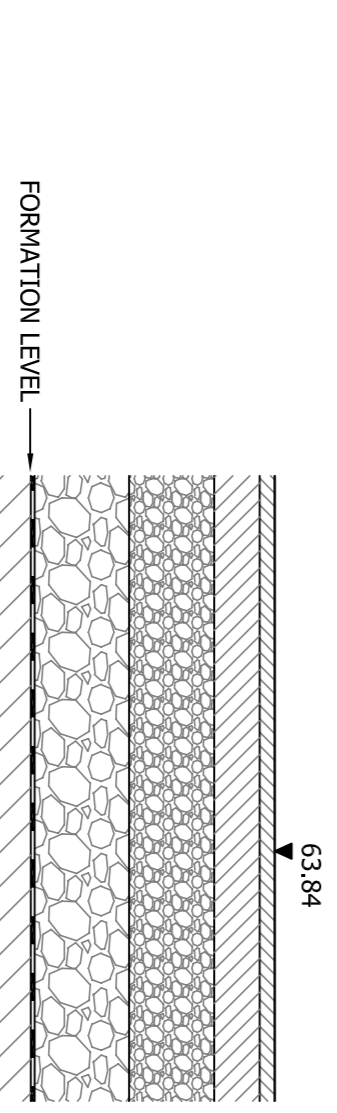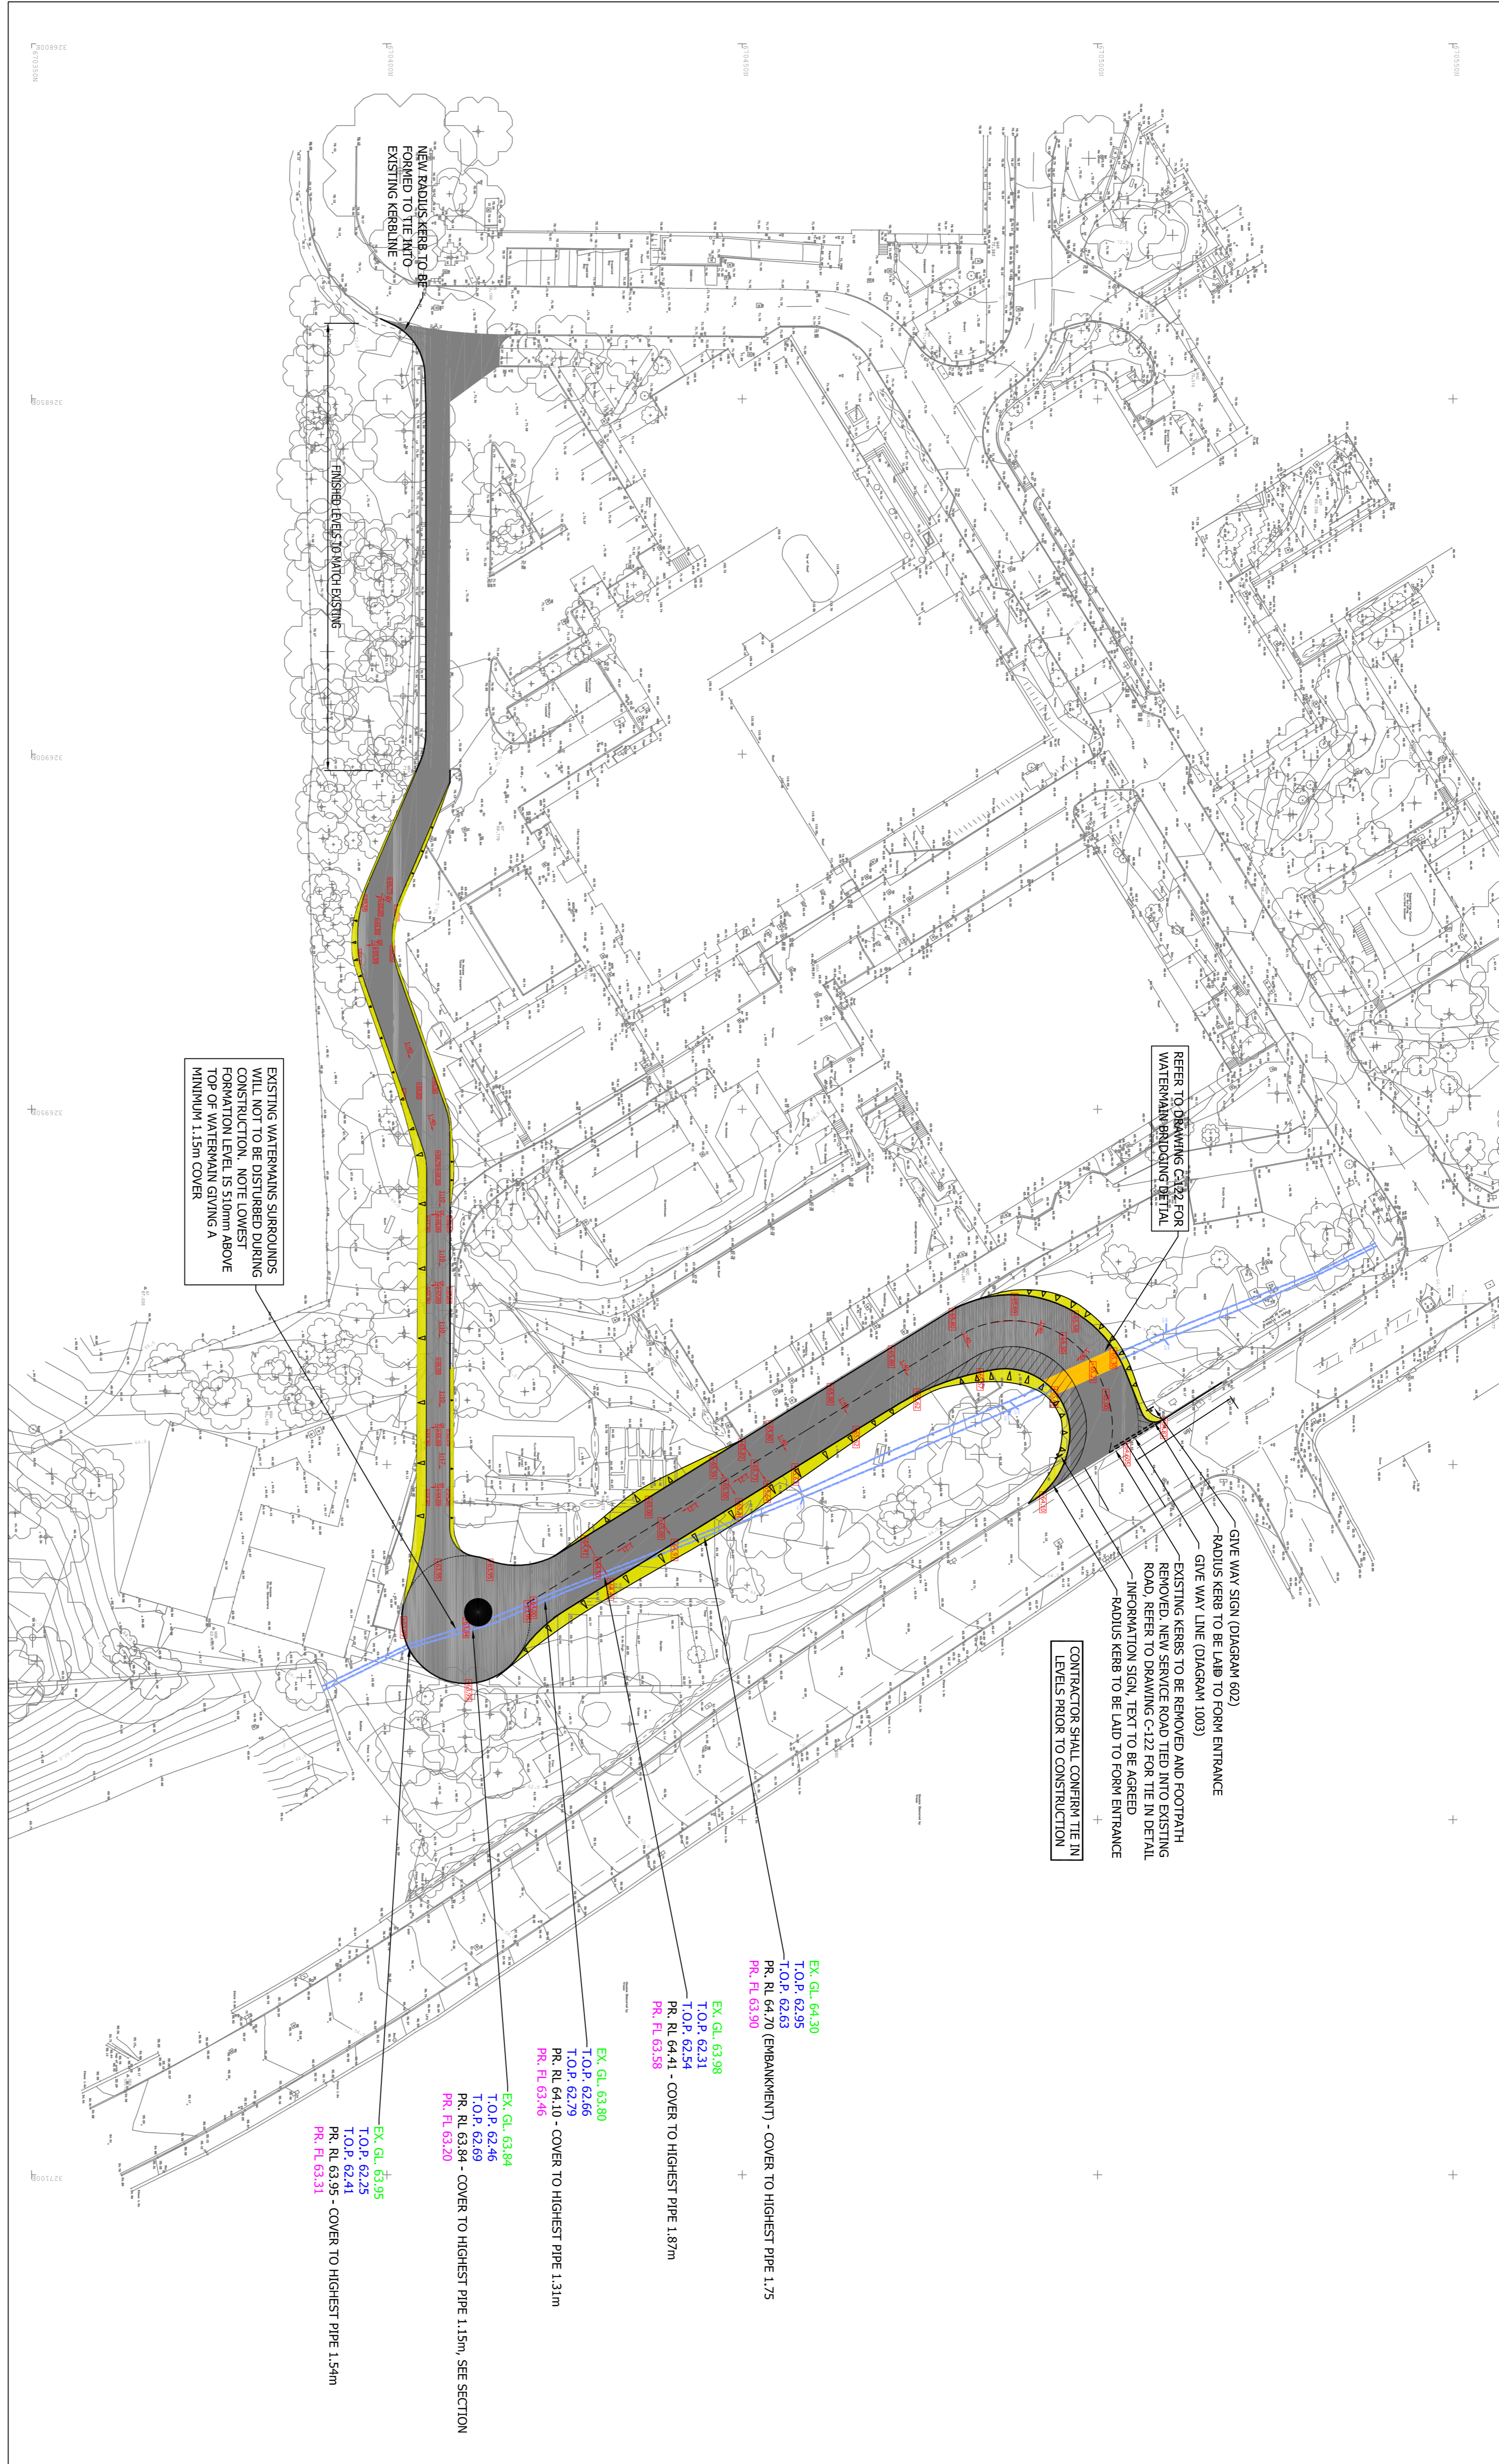

- 40mm HEARITMAC TO BS EN 13108 - WEARING COURSE  
 120mm LAYER OF 20mm BITUMEN MACADAM TO BS EN 13108 - BASE COURSE  
 225mm LAYER OF GRANULAR TYPE 3 CRUSHED ROCK TO CLAUSE 850 (N1) OF MCHW - SUB BASE  
 250mm OF 10mm CRUSHED ROCK (CAPPING LAYER IF REQUIRED - REFER TO CAPPING LAYER NOTE FOR DEPTH)  
 LAYER OF TENSAR 1000

EXISTING GROUND / SURROUND NOT TO BE DISTURBED DURING CONSTRUCTION

PROPOSED ROAD CONSTRUCTION SHOWING EXISTING WATERMANS  
 DETAIL 1  
 SCALE 1:20

REV	DESCRIPTION	BY	CHK	APP	DATE
B	PIPE LEVELS ADDED		SOH	GS	13/4/15
A	EMBANKMENTS ADDED		SB	SOH	10/3/15

Client: UNIVERSITY OF EDINBURGH  
 FCBS / O&W

1 LOCKSLEY BUSINESS PARK  
 MONTICOMERY ROAD  
 BELFAST  
 BT6 9UP  
 TEL: +44 (0)28 9070 6000  
 FAX: +44 (0)28 9070 6050  
 e-mail: belast@wvg.com



Project: DARWIN BUILDING  
 EDINBURGH UNIVERSITY

Drawing Title: ENABLING WORKS  
 CONSTRUCTION SITE ENTRANCE PROPOSED LEVELS

Scale @	A1	Drawn	Date	Checked	Date	Approved	Date	
1:500	SB	20/02/15	SOH	20/02/15	GS	20/02/15		
Project No.	A085630	Office Type	36	01	Drawing No.	C-120	Revision	B