



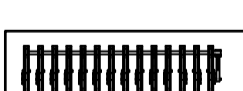


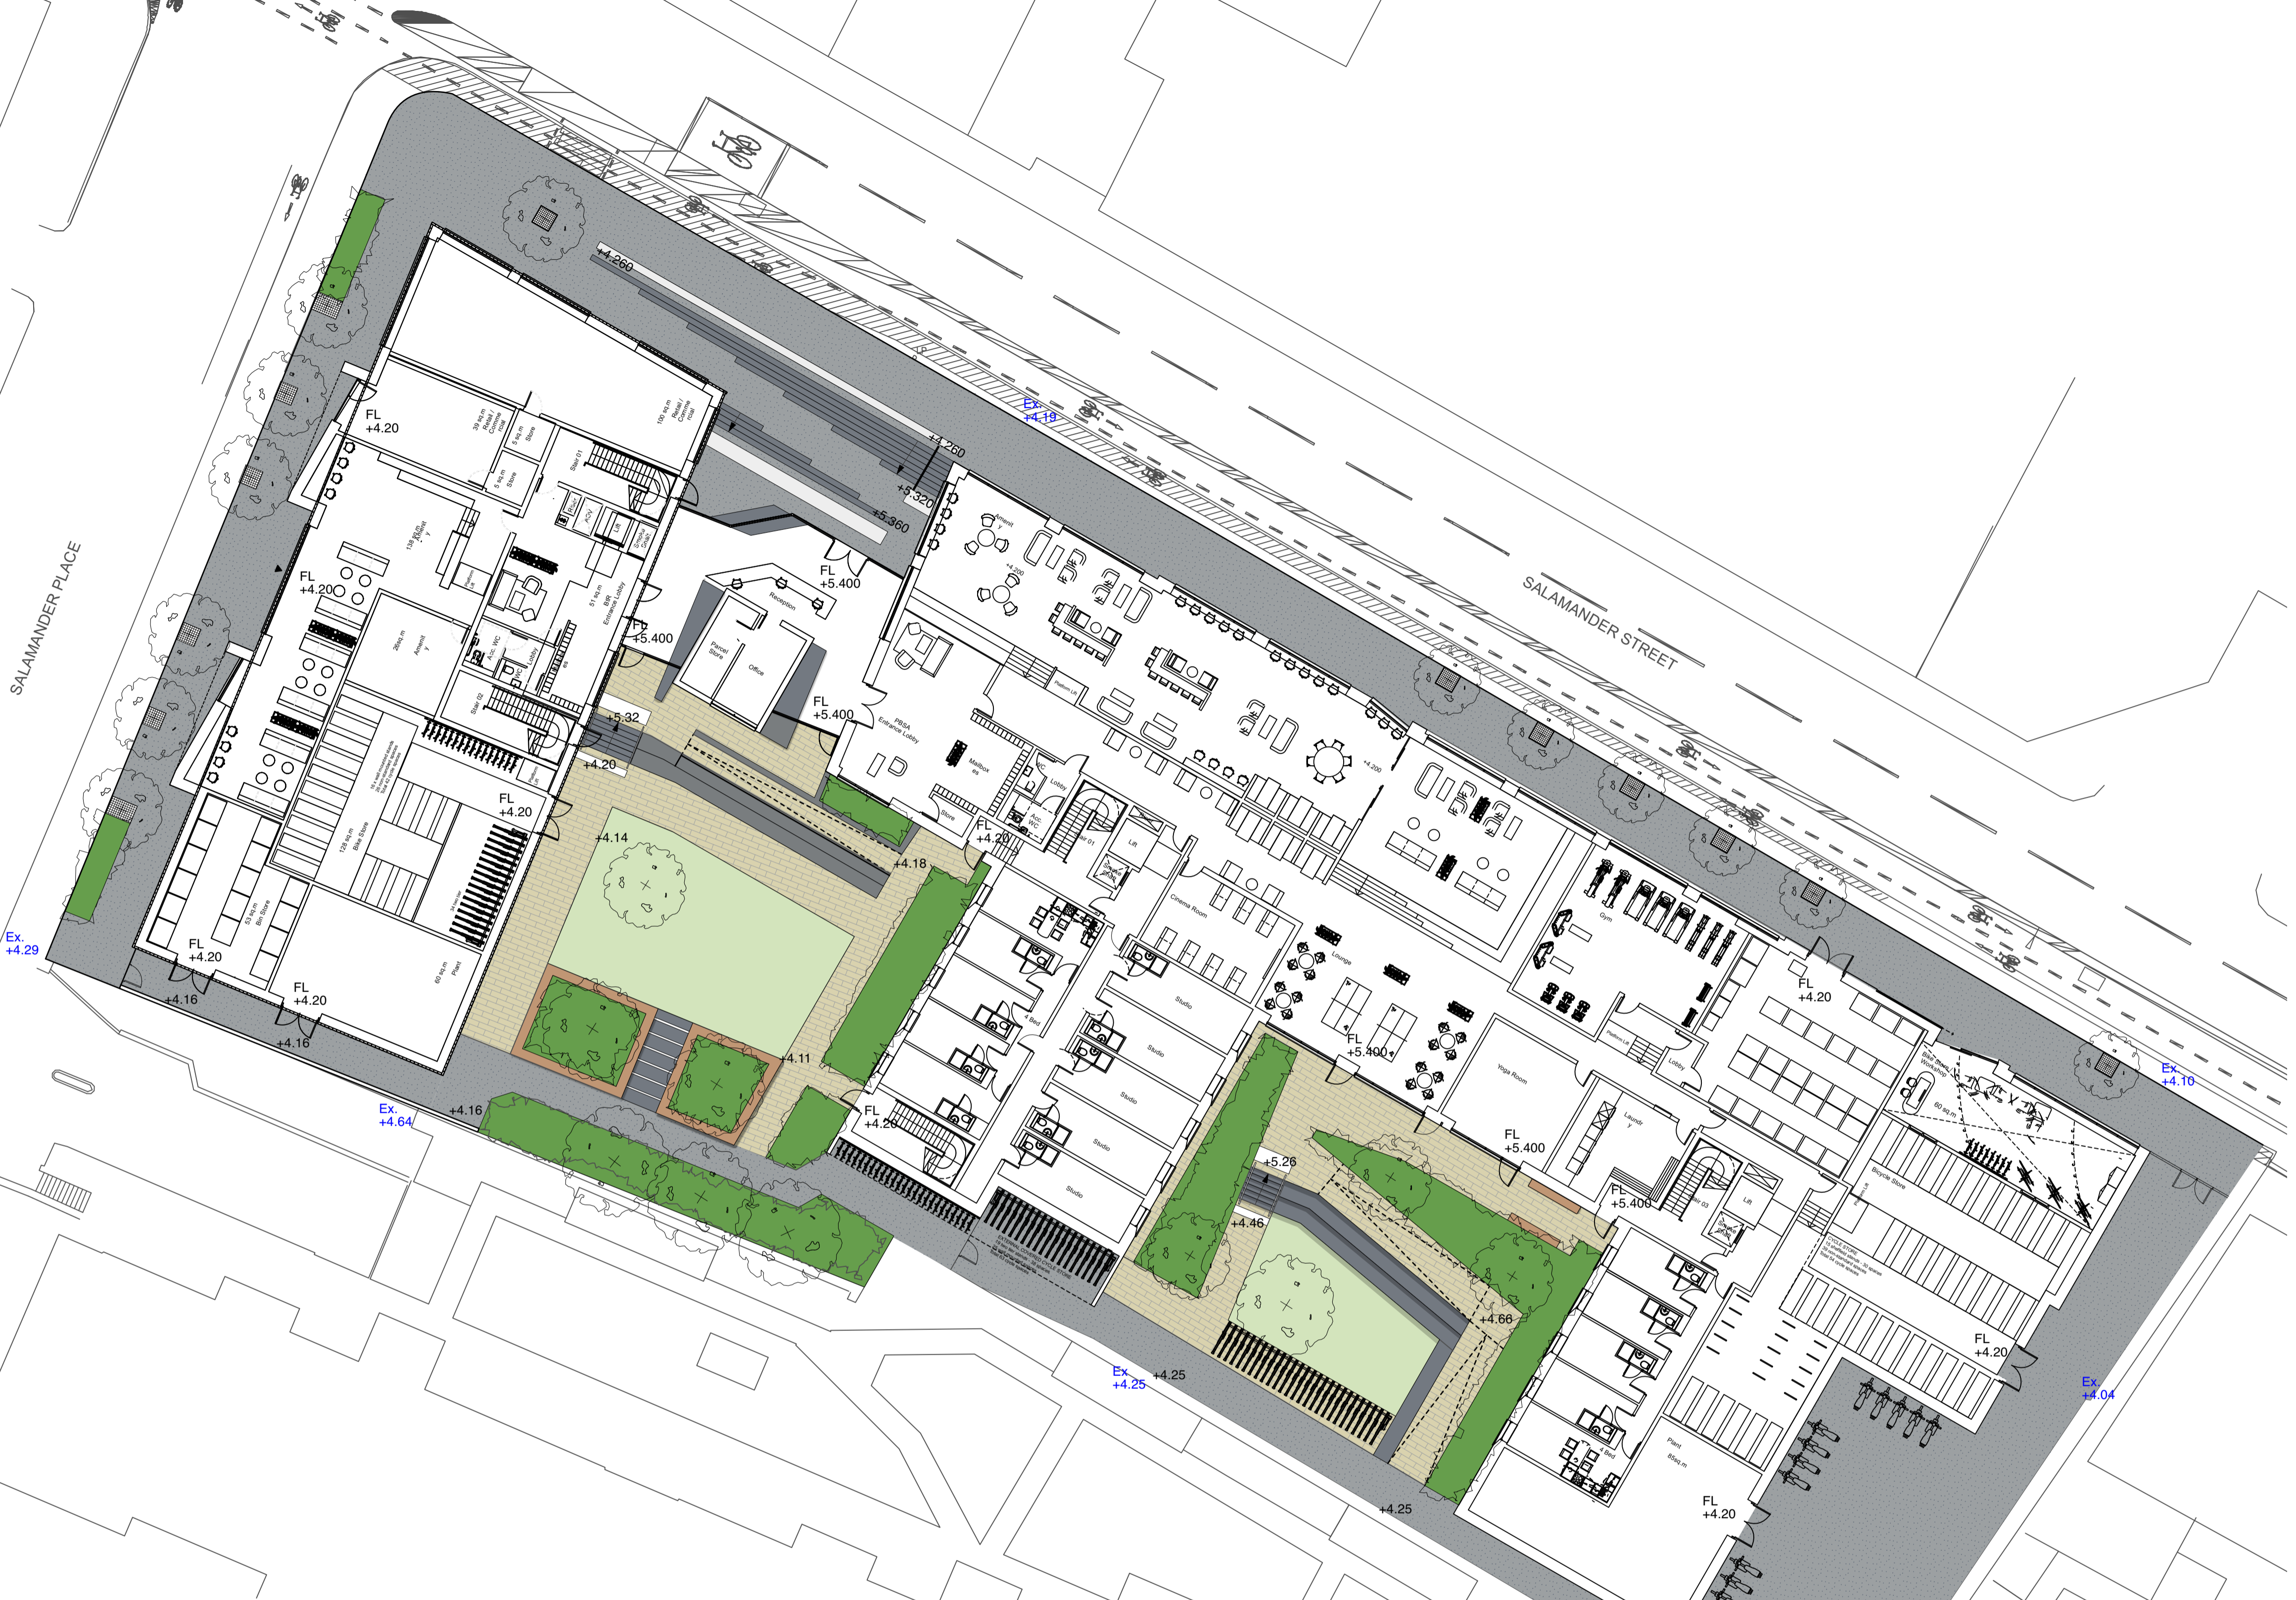






Note:
 Work to written dimensions only.
 All dimensions to be checked on site.
 Do not scale from drawing.
 Any drawing errors or inconsistencies should be brought to the attention of rankinfraser landscape architecture as soon as they become apparent.

Refer to Planting Plan OOO-RFL-XX-XX-DR-L-0001

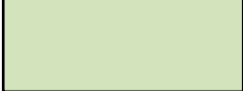

KEY

- | | | | |
|--|---|---|--|
| 1.  | Proposed Footway, Asphalt Finish | 7.  | Proposed Furniture, Timber Bench |
| 2.  | Proposed Shared Public Space & Courtyard, Small Unit Pre-cast Paver | 8.  | 2 Tier Bicycle Stands
Refer to Architects information |
| 3.  | Pre-cast Concrete Steps & Benches | 9.  | Motor Bike Parking Area
Refer to Architects information |
| 4.  | Shared Courtyard Space, Proposed Amenity Grass | 10.  | Proposed Trees |
| 5.  | Proposed Planting Area | 11.  | Metal Tree Grille |
| 6.  | Tactile Paving | | |

P01 06/11/2023
 rev date revision notes

rankinfraser
 landscape architecture

project project nr 2315

52-66 Salamander Street

client Stephen G Dalton & Son

drawing title Landscape Layout Plan

drawing nr OOO-RFL-XX-XX-DR-L-0001

date 06/11/2023

rev P01

scale 1:200 @ A1

issue information

billing

tender

construction

final construction

PLANNING

8 Darnaway Street Edinburgh EH3 6BG

0131 226 7071

mail@rankinfraser.com www.rankinfraser.com

