



BATH ROAD

SALAMANDER STREET

SALAMANDER PLACE

WAREHOUSE

STEEL SECURITY FENCE

STEEL SECURITY FENCE


STONE WALL

STEEL SECURITY FENCE

STONE WALL

STONE WALL

P01 ISSUE FOR PLANNING	06.11.2023	AG_KJ
Revision	Date	By
Title: Existing Site Plan		
Project: 23068_Salamander Street	Scale: 1:200	
Client: Dalton Metals	Scale: A1	
Stage: PLANNING	Status	Revision
Reference: 23068S-56T-P2-00S-D-A-001		P01

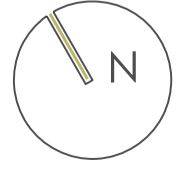

SITE BOUNDARY

**56three**  
ARCHITECTS  
0131 220 3003 | info@56three.com

Do not scale from this drawing. All dimensions to be checked on site. This drawing and its data are copyright of 56three Architects Ltd. Registered office: 14 Riva Street, Edinburgh, EC1 6DQ. Registered in Scotland SC020275. This drawing must not be used for any purpose other than for which it is intended.