

BATH ROAD

SALAMANDER STREET

SALAMANDER PLACE

* SIGNAGE

STEEL SECURITY FENCE

STEEL SECURITY FENCE

STONE WALL

STEEL SECURITY FENCE

STONE WALL


STONE WALL

WAREHOUSE

TIMBER FENCE

P01 ISSUE FOR PLANNING 06.11.2023 AG KJ
Revision Date By

Title: Downtakings Plan			
Project:	23068_Salamander Street	Scale:	1:200
Client:	Dalton Metals	Status:	A1
Stage:	PLANNING	Revision:	
Reference:	23068S-56T-P3-00S-D-A-001		P01

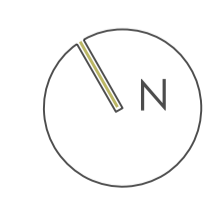

SITE BOUNDARY
DOWNTAKINGS



56three
ARCHITECTS
0131 220 3003 | info@56three.com

Do not scale from this drawing.
All dimensions to be checked on site. This drawing and its data are copyright of 56three Architects Ltd. Registered office: 14 River Street, Edinburgh, EH1 1BB.
©2023 Registered in Scotland SC050252. This drawing must not be used for any purpose other than for which it is intended.