




Note:
 Work to written dimensions only.
 All dimensions to be checked on site.
 Do not scale from drawing.
 Any drawing errors or inconsistencies should be brought to the attention of rankinfraser landscape architecture as soon as they become apparent.

KEY

- 1.  Ornamental Planting
- 2.  Lawn
- 3.  Specimen Tree

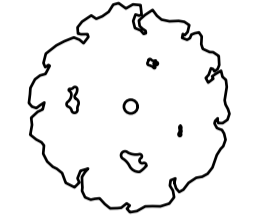

PLANT SCHEDULE

| PLANTING AREA | AREA (m2) | SPECIES | COM NAME | SIZE | DENSITY | PERCENTAGE | TOTAL |
|---------------|-----------|-----------------------------------|-----------------------|---------|---------|------------|-------|
| P1 | 8 | <i>Vinca minor</i> | Lesser periwinkle | 1L Pot | 7m2 | 40% | 22 |
| P2 | 33 | <i>Lonicera nitida</i> | Shrubby honeysuckle | 2L Pot | 5m2 | 60% | 24 |
| | | <i>Vinca minor</i> | Lesser periwinkle | 1L Pot | 7m2 | 40% | 93 |
| P3 | 11 | <i>Lonicera nitida</i> | Shrubby honeysuckle | 2L Pot | 5m2 | 60% | 99 |
| | | <i>Blechnum spicant</i> | Hard fern | 2L Pot | 3m2 | 90% | 30 |
| P4 | 16 | <i>Pachysandra terminalis</i> | Japanese spurge | 1L Pot | 8m2 | 10% | 9 |
| | | <i>Hamamelis mollis</i> | Witch hazel | 20L Pot | N/A | N/A | 3 |
| | | <i>Blechnum spicant</i> | Hard fern | 2L Pot | 3m2 | 90% | 43 |
| P5 | 23 | <i>Pachysandra terminalis</i> | Japanese spurge | 1L Pot | 8m2 | 10% | 13 |
| | | <i>Blechnum spicant</i> | Hard fern | 2L Pot | 3m2 | 90% | 62 |
| P6 | 63 | <i>Pachysandra terminalis</i> | Japanese spurge | 1L Pot | 8m2 | 10% | 18 |
| | | <i>Asplenium trichomanes</i> | Maidenhair spleenwort | 1L Pot | 6m2 | 10% | 38 |
| | | <i>Blechnum spicant</i> | Hard fern | 1L Pot | 6m2 | 10% | 38 |
| | | <i>Dryopteris cristata</i> | Crested woodfern | 1L Pot | 6m2 | 10% | 38 |
| P7 | 42 | <i>Luzula nivea</i> | Snowy woodrush | 1L Pot | 6m2 | 30% | 113 |
| | | <i>Hedera helix 'Arborescens'</i> | Tree Ivy | 1L Pot | 6m2 | 30% | 113 |
| | | <i>Dryopteris affinis</i> | Scaly male fern | 1L Pot | 6m2 | 10% | 38 |
| | | <i>Hydrangea quercifolia</i> | Oak leaved hydrangea | 5L Pot | 1m2 | N/A | 3 |
| | | <i>Fatsia japonica</i> | Japanese aralia | 2L Pot | 3m2 | 20% | 25 |
| | | <i>Alchemilla mollis</i> | Lady's Mantle | 1L Pot | 6m2 | 20% | 50 |
| P8 | 68 | <i>Vinca minor</i> | Lesser periwinkle | 1L Pot | 6m2 | 20% | 50 |
| | | <i>Dryopteris cristata</i> | Crested woodfern | 1L Pot | 6m2 | 20% | 50 |
| | | <i>Luzula nivea</i> | Snowy woodrush | 1L Pot | 6m2 | 20% | 50 |
| | | <i>Hydrangea quercifolia</i> | Oak leaved hydrangea | 5L Pot | 1m2 | N/A | 3 |
| P9 | 8 | <i>Fatsia japonica</i> | Japanese aralia | 2L Pot | 3m2 | 20% | 82 |
| | | <i>Alchemilla mollis</i> | Lady's Mantle | 1L Pot | 6m2 | 20% | 82 |
| | | <i>Vinca minor</i> | Lesser periwinkle | 1L Pot | 6m2 | 20% | 82 |
| | | <i>Dryopteris affinis</i> | Scaly male fern | 1L Pot | 6m2 | 20% | 82 |
| P10 | 8.5 | <i>Luzula nivea</i> | Snowy woodrush | 1L Pot | 6m2 | 20% | 82 |
| | | <i>Taxus baccata</i> | Yew | 5L Pot | 4m2 | 100% | 32 |
| | | <i>Taxus baccata</i> | Yew | 5L Pot | 4m2 | 100% | 34 |

TREE SCHEDULE

| Tag | Latin Name | Common Name | Type | Girth | Height | Root | Form | Clear Stem | Number |
|-------|---|-----------------------------|------------------------|-------------|-------------|-----------------|------------|------------|--------|
| Sa | <i>Sorbus aucuparia</i> | Rowan | Standard (Select) | 10 to 12 cm | 3.0 to 3.5m | Container grown | Standard | min. 2.0m | 3 |
| Ac'E" | <i>Acer campestre "Elsrijk"</i> | Field Maple "Elsrijk" | Standard (Extra Heavy) | 14 to 16 cm | 3.0 to 4.0m | Container grown | Standard | min. 2.0m | 13 |
| Gb | <i>Ginkgo Bilboa</i> | Ginkgo | Standard (Heavy) | 12 to 14cm | 3.0 to 3.5m | Container grown | Standard | min. 2.0m | 2 |
| Bp | <i>Betula pendula</i> | Birch | Standard (Select) | 10 to 12 cm | 3.0 to 3.5m | Container grown | Feathered | N/A | 3 |
| Cj | <i>Cercidyllum japonicum</i> | Katsura | Standard (Extra Heavy) | 14 to 16cm | 3.0 to 4.0m | Container grown | Feathered | N/A | 1 |
| Ap'B" | <i>Acer pseudoplatanus "Brilliantissimum"</i> | Sycamore "Brilliantissimum" | Multi-stem | N/A | 3.0 to 3.5m | Container grown | Multi-stem | N/A | 1 |

P01 06/11/23

rev date revision notes

rankinfraser
landscape architecture

project project nr 2315

52-66 Salamander Street

client

Stephen G Dalton & Son

drawing title

Soft Landscape Layout

drawing nr

000-RFL-XX-XX-DR-L-0003

date rev scale

06/11/23 P01 1:200 @ A1

issue

information

billing

tender

construction

final construction

PLANNING

8 Darnaway Street Edinburgh EH3 6BG

0131 226 7071

mail@rankinfraser.com www.rankinfraser.com

