


Key Plan


KEY:

■ ANCILLARY

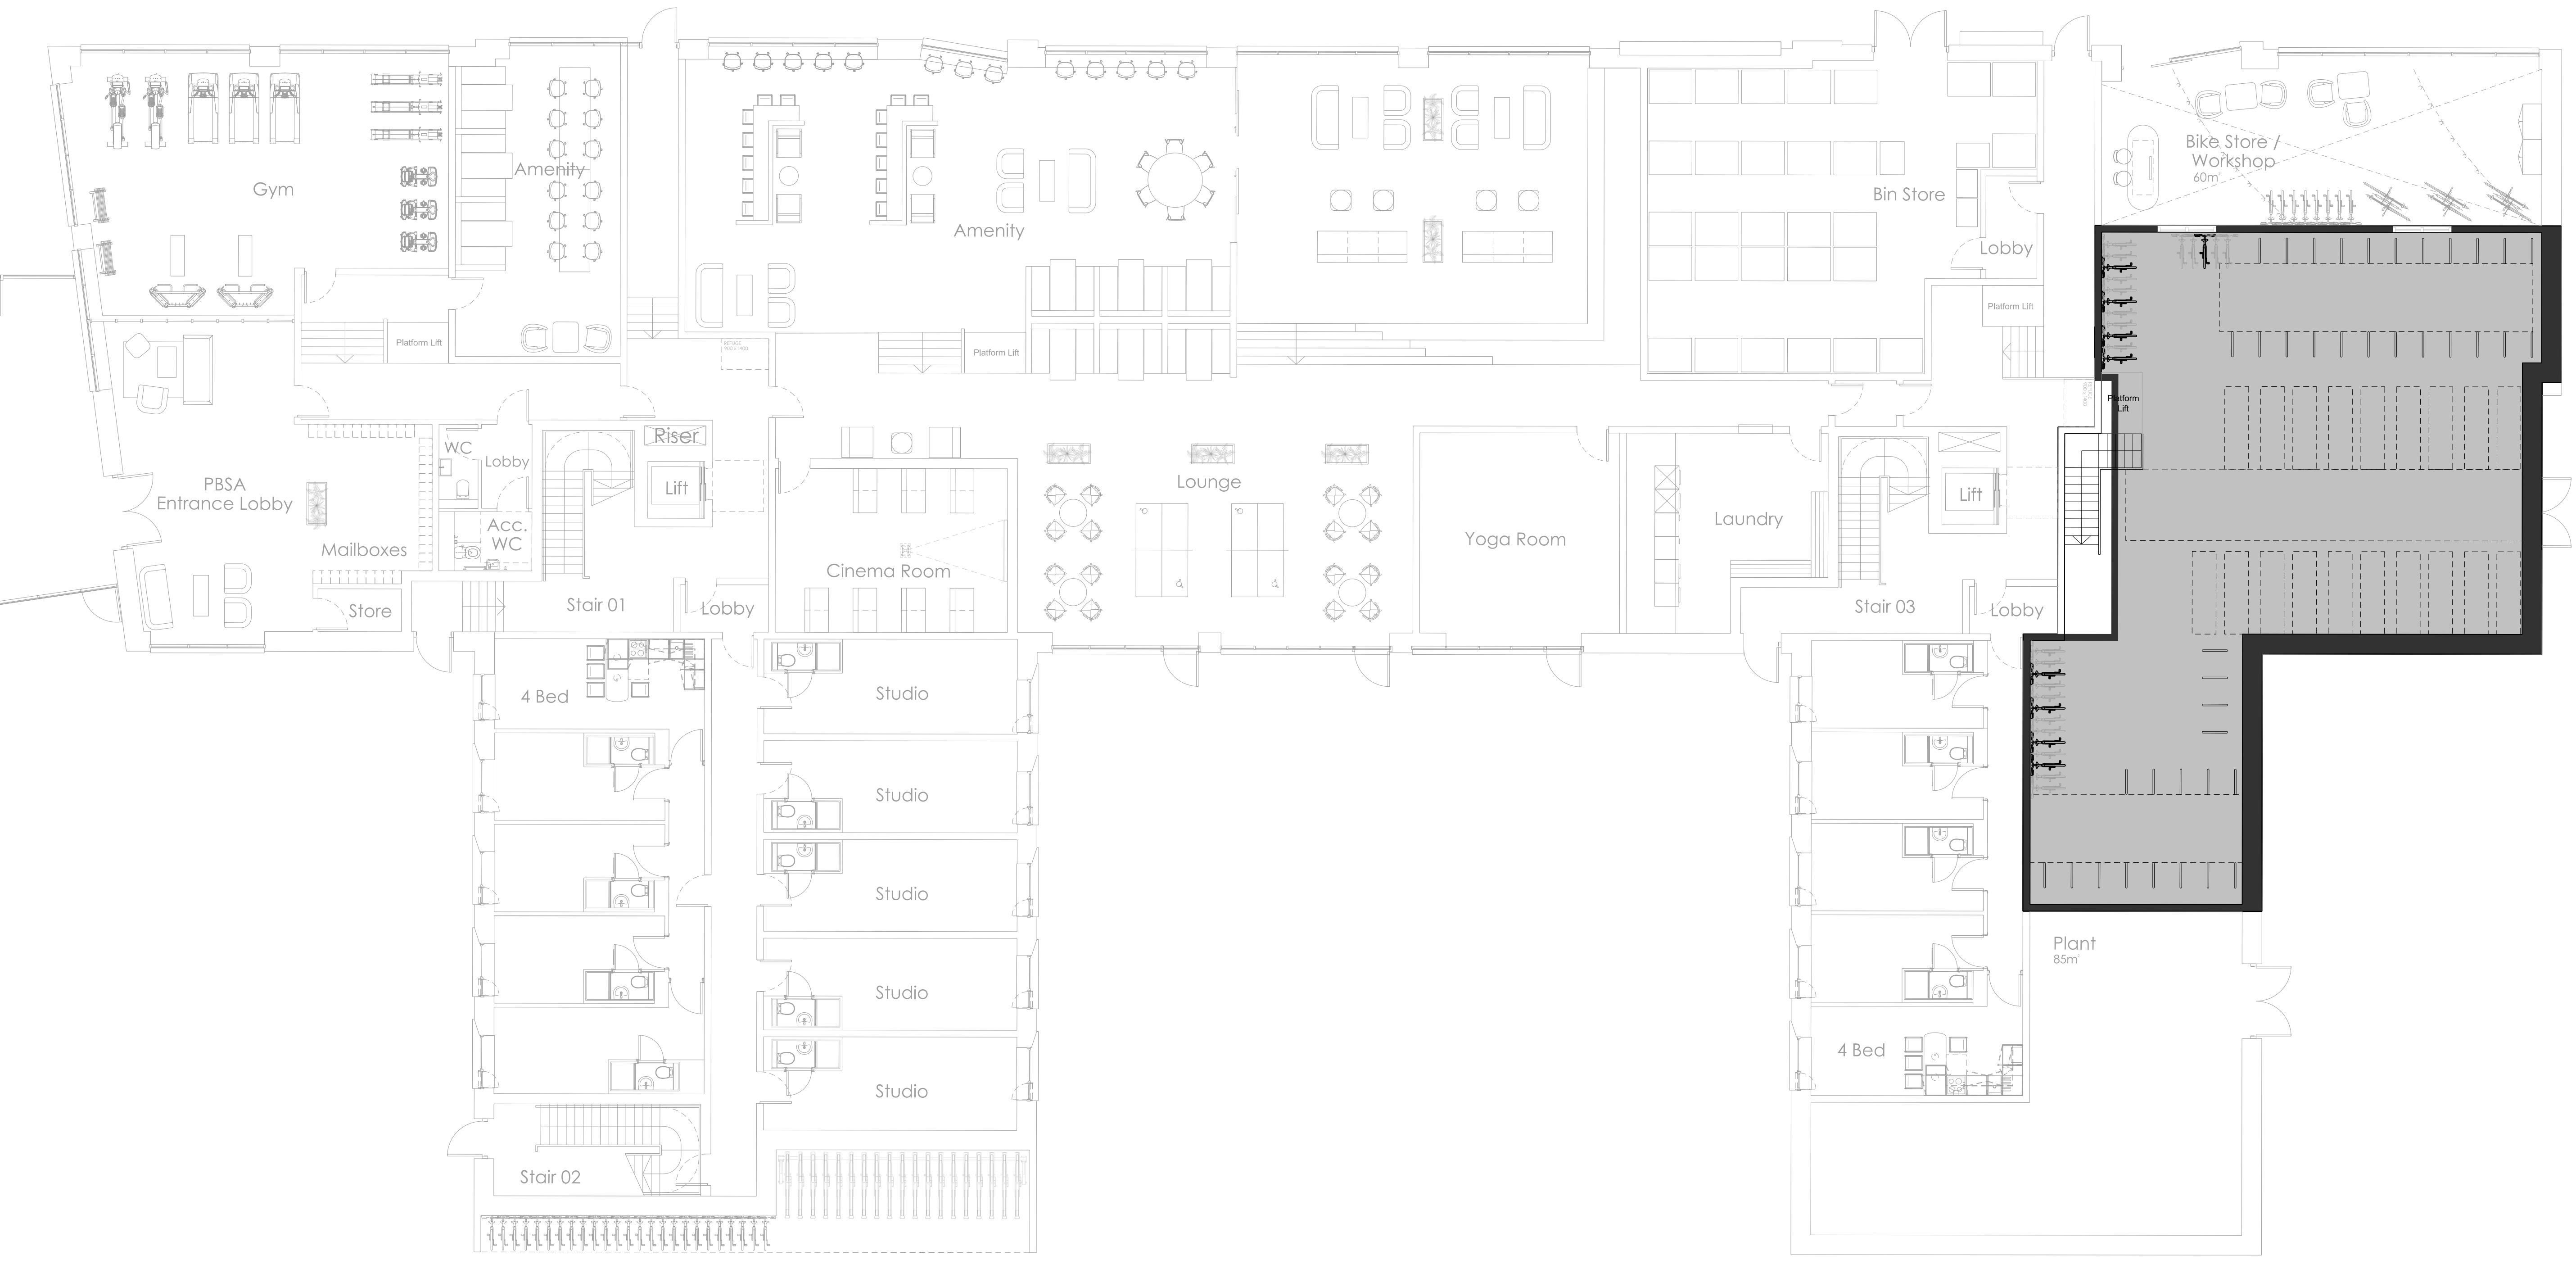

P01	ISSUE FOR PLANNING	06.11.2023	LM	KJ
Revision		Date	By	Chk

Title: Block B Proposed Mezzanine Floor Plan			
Project:	23068_Salamander Street	Scale:	1:100
Client:	Dalton Metals	Status:	A1
Stage:	PLANNING	Revision:	P01
Reference:	23068B-56T-P4-01M-D-A-001		

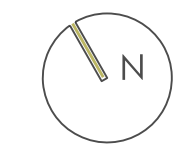

56three
ARCHITECTS
0131 220 3003 | info@56three.com



Do not scale from this drawing. All dimensions to be checked on site. This drawing and its data are copyright of 56three Architects Ltd. Registered office: 14 Riva Street, Edinburgh, EH4 1CC. Registered in Scotland SC005225. This member must be used for any purpose other than for which it is intended.