





Proposed Front Elevation



Proposed Rear Elevation

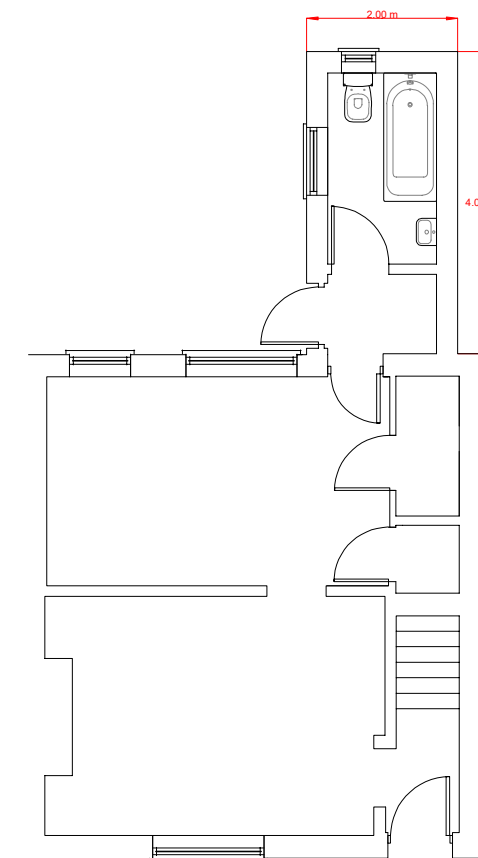

Proposed Ground Floor

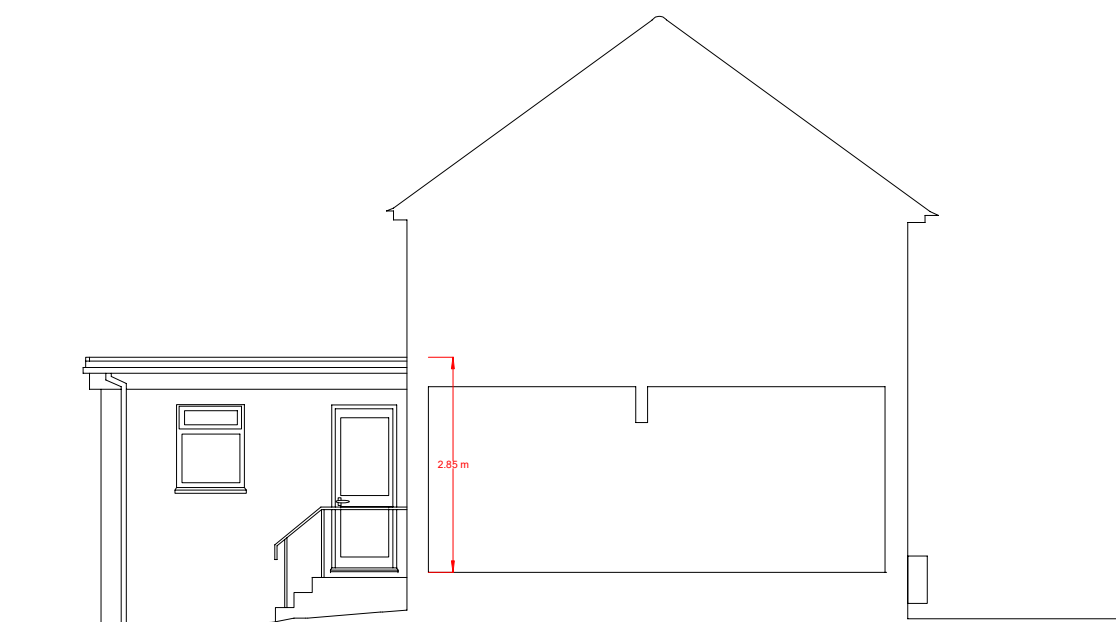

Proposed Pod Elevation



**EMP** CHARTERED SURVEYORS

7 Linden Close, Eridge Road, Tunbridge Wells, Kent TN4 8HH  
 Tel: 01892 577578 Email: info@empsurveyors.com



Client

Title **Proposed Plans**

Address  
**40 Highlands Road DA6 7LZ**

Size	Drawing No.	Rev
A3	40021123/SH	A

Scale	Date	Sheet
1:100	23/10/2023	1 of 1