




Side Elevation

Rear Elevation

Flank Elevation



WESTLEIGH DESIGN

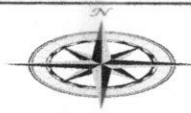

SCALE 1:100



PROPOSED SINGLE STOREY REAR EXTENSION
62 GLENHURST AVENUE BEXLEY KENT DA5 3QN
1:100 @ A3 091123/3 OF 7 15M² EXISTING ELEVATIONS