



EXISTING REAR ELEVATION - 1:100

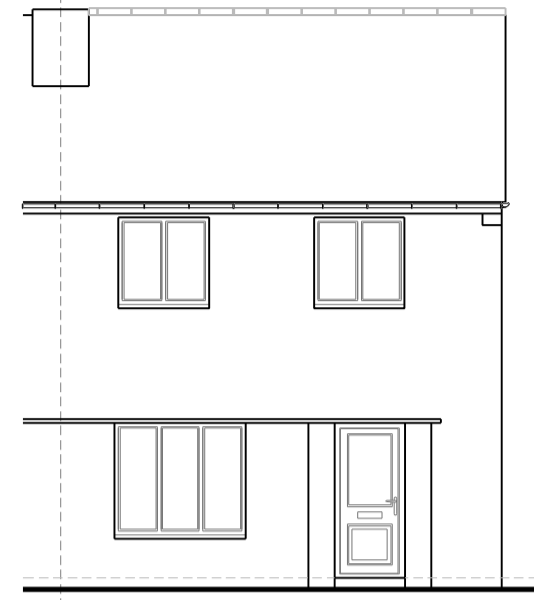

EXISTING FRONT ELEVATION - 1:100

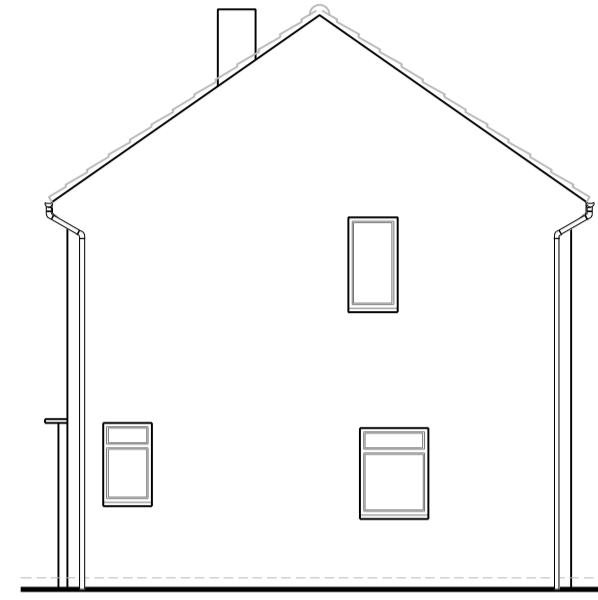


EXISTING SIDE ELEVATION - 1:100




PROPOSED REAR ELEVATION - 1:100




PROPOSED FRONT ELEVATION - 1:100

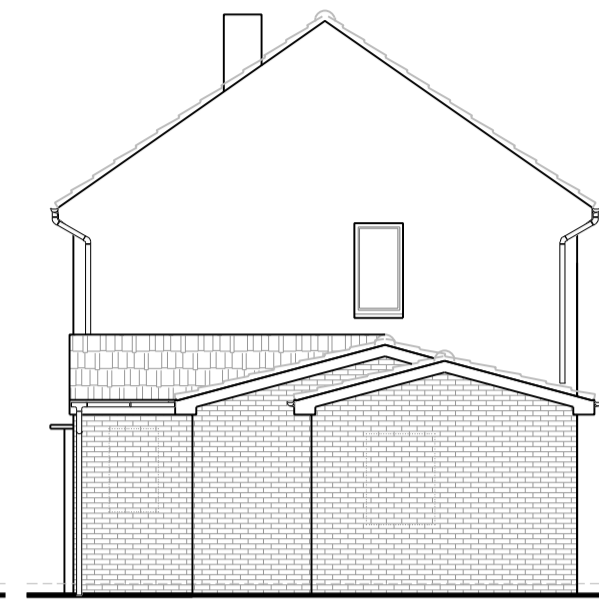


PROPOSED SIDE ELEVATION - 1:100

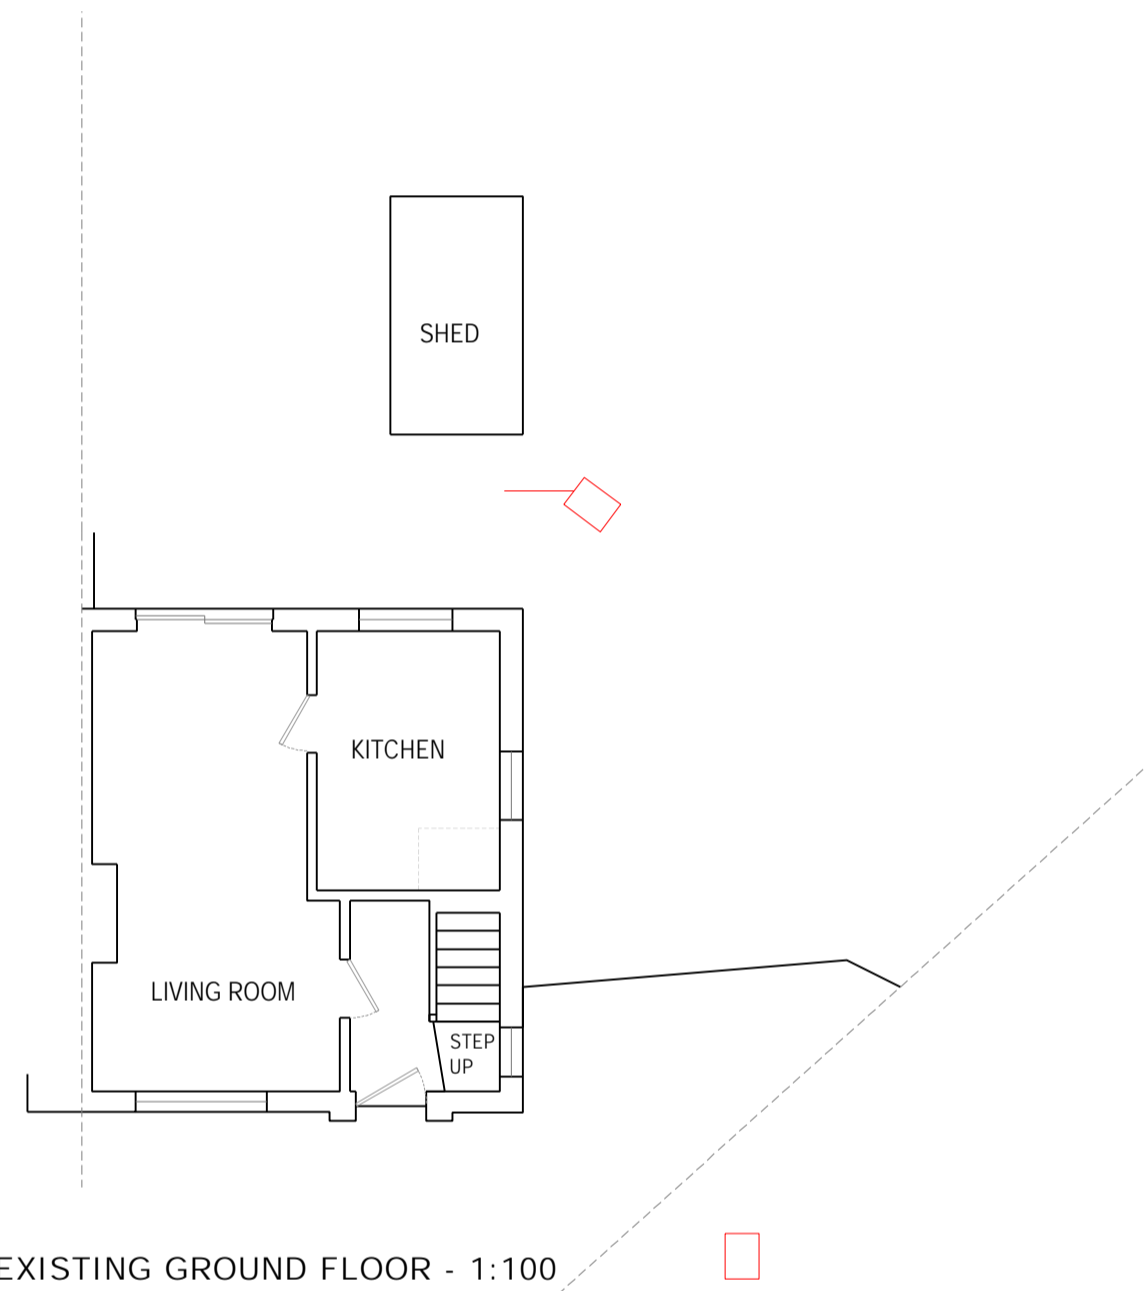


EXISTING GROUND FLOOR - 1:100

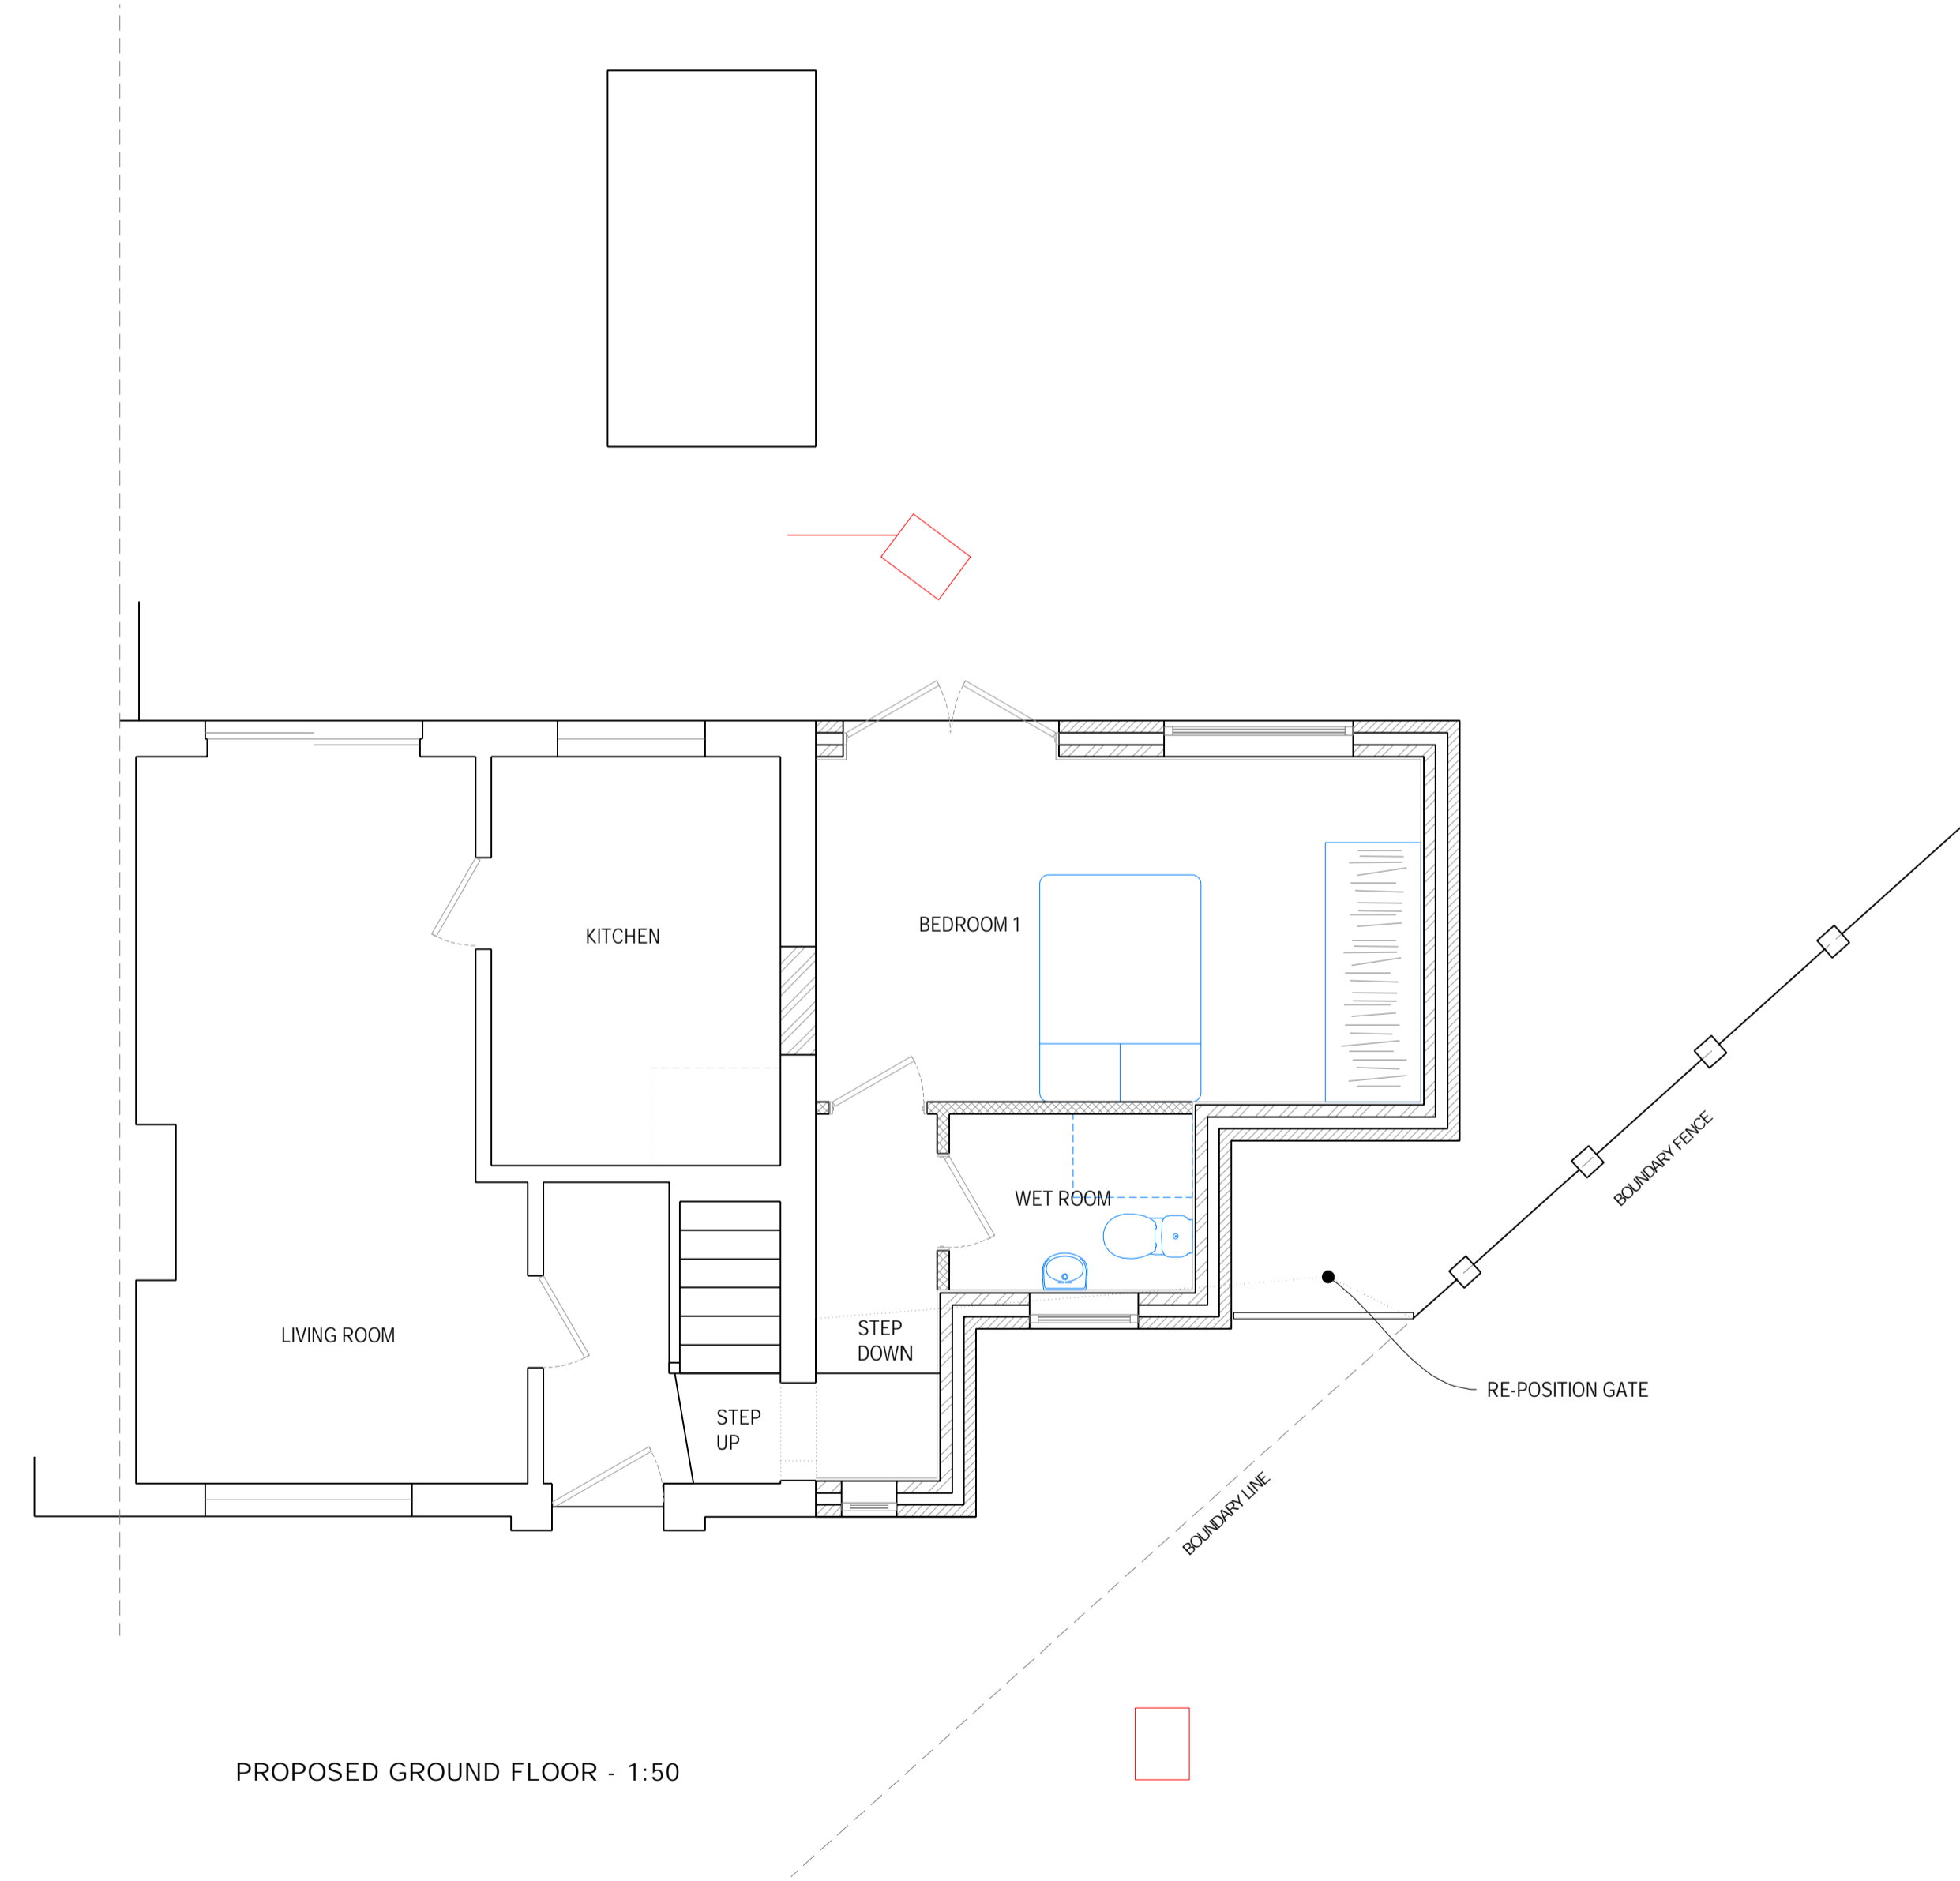

PROPOSED GROUND FLOOR - 1:50

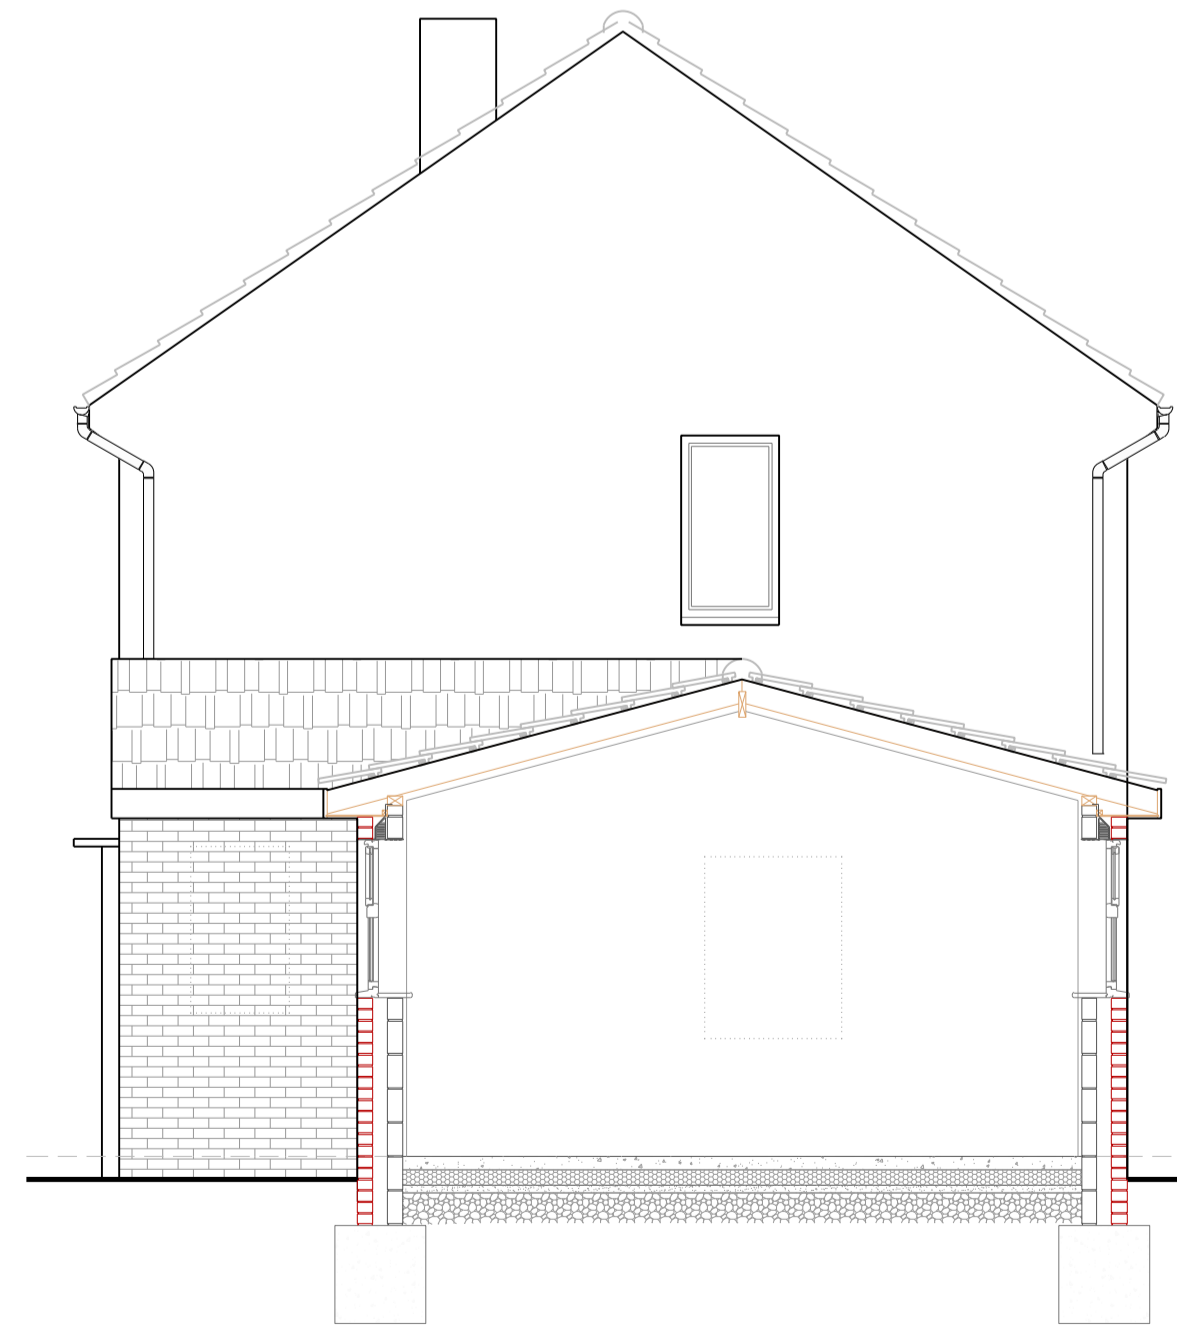

PROPOSED SECTION A:A - 1:50

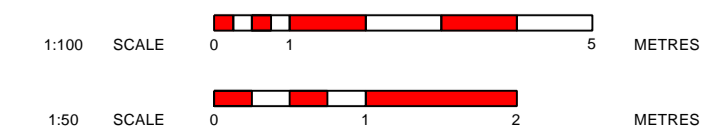

BETA PLAN LTD

SIDE EXTENSION

18 NORFOLK ROAD
WEDNESBURY
WS10 0SW

18ND/0922/02

EXISTING & PROPOSED

OCT23 SRB 1:50 1:100

These drawings are produced to obtain planning and building regulations approval only and do not constitute a contract. All dimensions to be checked on site.