


New Pitch Layout

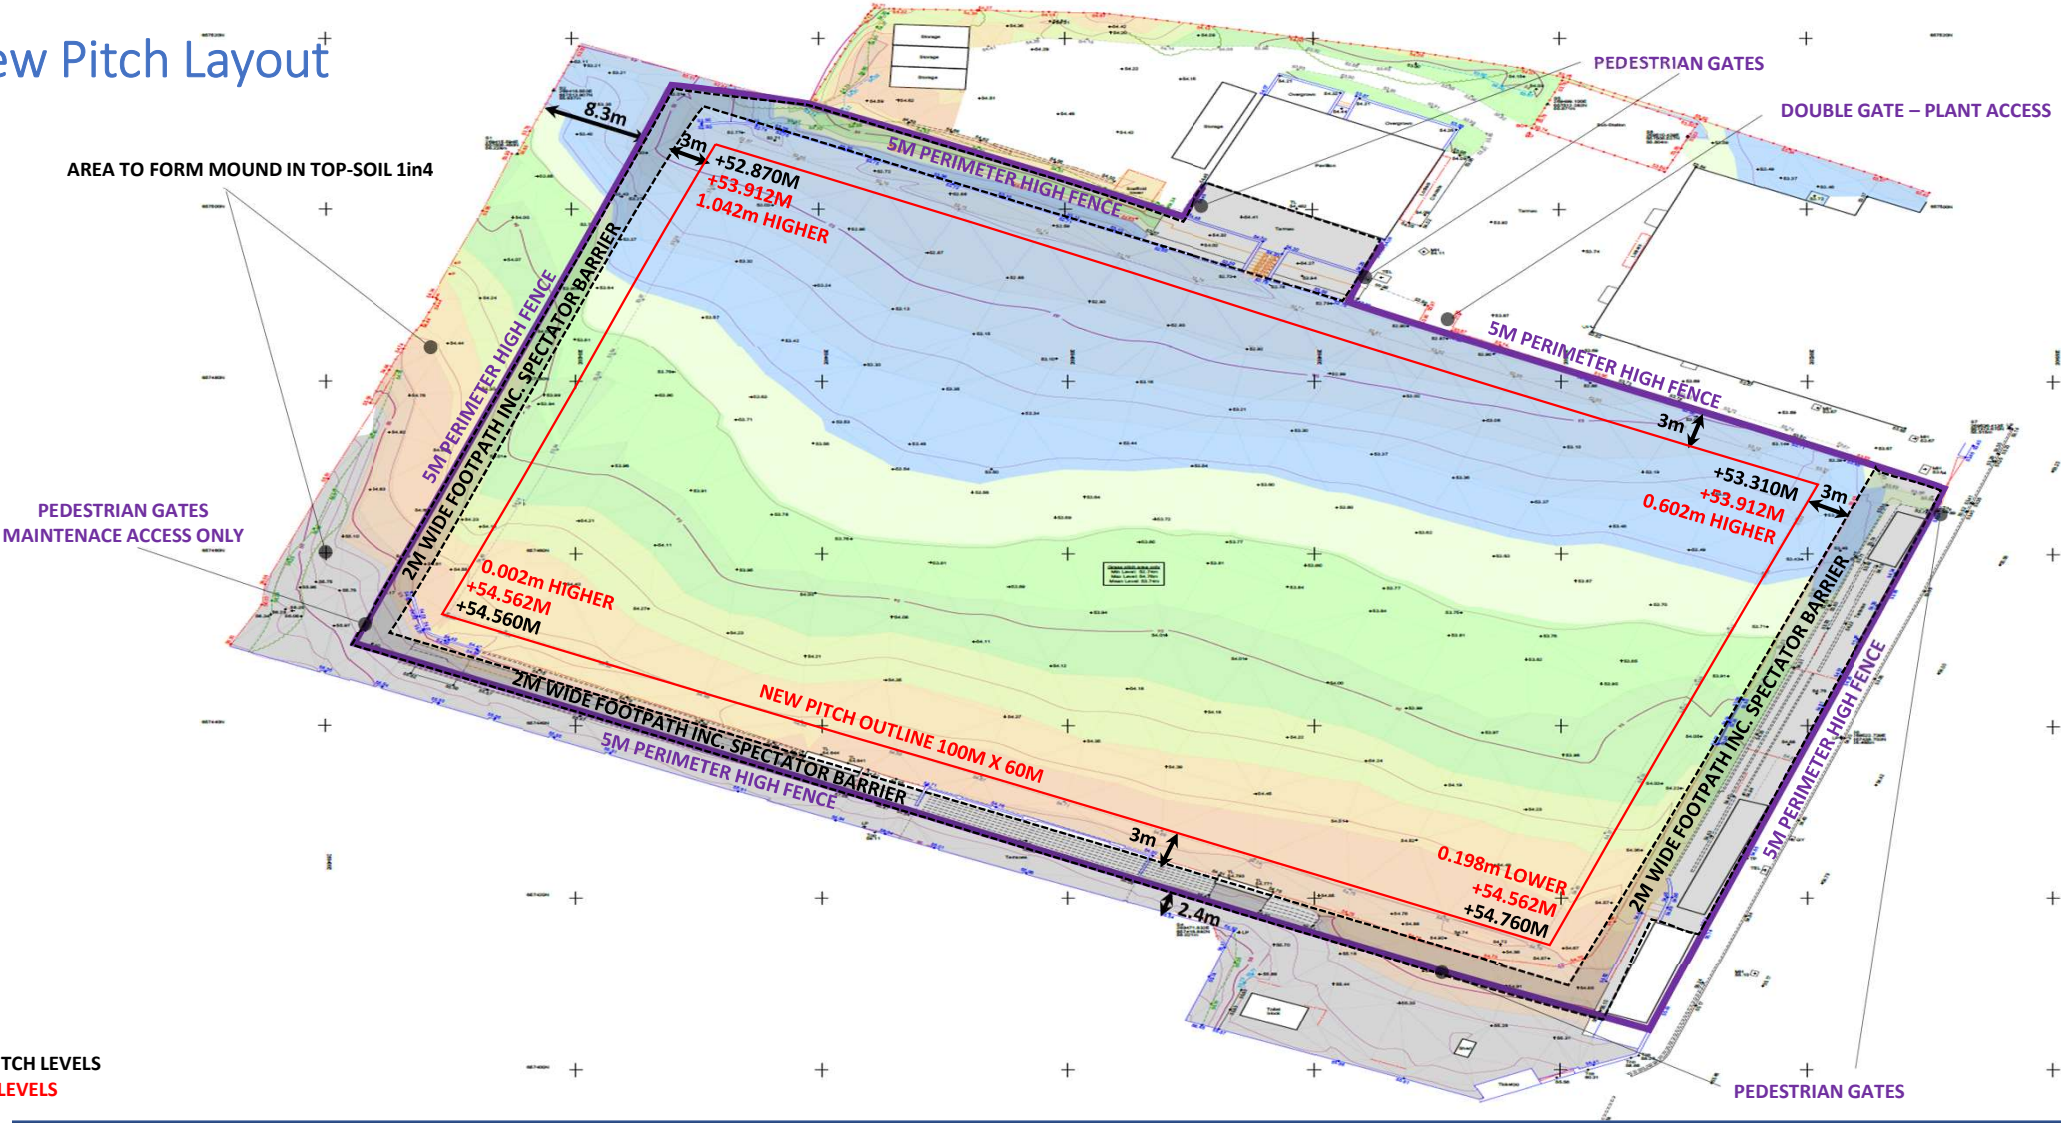

KEY:
 EXISTING PITCH LEVELS
 NEW PITCH LEVELS



Blantyre Victoria Community Club

KG Community Pitch