


Key:

- Red Line Boundary
- 3g Pitch (106m x 66m)
- 2m Path
- Pitch Barrier
- 5m Fence
- Vehicle Access Gate
- Pedestrian Access Gate
- Proposed 6 x 15m Floodlight
- - - 11's Pitch (1No - 100m x 60m)
- - - 7.5 Pitch (3No - 60m x 30m)
- EXISTING

Notes

1. Do not scale from this drawing
2. Site verify all dimensions prior to construction
3. Report all discrepancies to the Drawing Originator immediately
4. This drawing is to be read in conjunction with all relevant documents and drawings
5. This document is a briefing tool aimed at illustrating the required design intent for a community football stadium. Design responsibility remains with the design team and all information should be checked for suitability on a project by project basis.

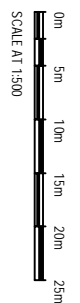

<table border="1"> <tr> <td>Rev</td> <td>Date</td> <td>GR</td> <td>JM</td> <td>BWFC</td> <td>UPDATED FOLLOWING COMMENTS</td> </tr> <tr> <td>A</td> <td>02/11/2023</td> <td>GR</td> <td>JM</td> <td>BWFC</td> <td>UPDATED FOLLOWING COMMENTS</td> </tr> </table>		Rev	Date	GR	JM	BWFC	UPDATED FOLLOWING COMMENTS	A	02/11/2023	GR	JM	BWFC	UPDATED FOLLOWING COMMENTS	<table border="1"> <tr> <td>Project:</td> <td>Blanyre Victoria Community Hub</td> </tr> <tr> <td>Location:</td> <td>Blanyre</td> </tr> <tr> <td>Dwg Title:</td> <td>KG Stadium Forest Street, Blanyre Proposed Drawing</td> </tr> </table>		Project:	Blanyre Victoria Community Hub	Location:	Blanyre	Dwg Title:	KG Stadium Forest Street, Blanyre Proposed Drawing
Rev	Date	GR	JM	BWFC	UPDATED FOLLOWING COMMENTS																
A	02/11/2023	GR	JM	BWFC	UPDATED FOLLOWING COMMENTS																
Project:	Blanyre Victoria Community Hub																				
Location:	Blanyre																				
Dwg Title:	KG Stadium Forest Street, Blanyre Proposed Drawing																				
<table border="1"> <tr> <td>Drawn</td> <td>Rev'd</td> <td>App'd</td> <td>Dwg No.:</td> <td>Sheet:</td> </tr> <tr> <td></td> <td></td> <td></td> <td>BWFC - Proposed_002</td> <td>A</td> </tr> </table>		Drawn	Rev'd	App'd	Dwg No.:	Sheet:				BWFC - Proposed_002	A	<table border="1"> <tr> <td>Scale:</td> <td>Rev</td> </tr> <tr> <td>A2</td> <td>A</td> </tr> </table>		Scale:	Rev	A2	A				
Drawn	Rev'd	App'd	Dwg No.:	Sheet:																	
			BWFC - Proposed_002	A																	
Scale:	Rev																				
A2	A																				