



Soft Landscape Key:


- Proposed new trees
- Areas to have weed protection with mulch topping
- Areas to be grassed (turf or seeded)
- Unused Land

Hard Surface Finishes

- HGV spec tarmac (over 20t) new construction
- Standard tarmac specification car park construction
- Concrete Hardstanding
- Tarmac footpath construction
- Gravel margin
- Tactile blister paving
- Block Paving

P-01/06.06.23	Planning submission	RS	TC
REV	DATE	DESCRIPTION	DR

PLANNING

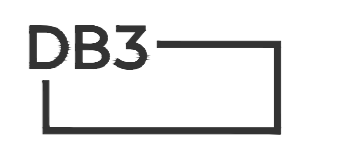

LEEDS

4th Floor, 10 South Parade, Leeds LS1 5QS.
T: 0113 244 6931 www.darntonb3.com

CLIENT
Central Coop

PROJECT
Former Methodist Church
MAGHULL

TITLE
Proposed Landscaping Plan

CREATION DATE	SCALE @ A2	DRN	CHK	STATUS
18.04.23	1:200	sn	RS	S-

SHEET NO.	REVISION
16091 - DB3 - B01 - 00 - DR - A - 90-004	P-01

© COPYRIGHT: ALL RIGHTS RESERVED.
THIS DRAWING MUST BE READ IN CONJUNCTION WITH ALL OTHER RELEVANT DRAWINGS AND INFORMATION.
ANY DISCREPANCIES MUST BE REPORTED TO DARNTONB3 IMMEDIATELY.
THE DRAWING OR INFORMATION MUST NOT BE USED FOR CONSTRUCTION UNLESS EXPRESSLY ISSUED FOR CONSTRUCTION.
DO NOT SCALE FROM THIS DRAWING. WORK ONLY TO THE PRINTED DIMENSIONS.

1 Proposed Landscaping Plan
1:200

0 0 0 0 0 0

SCALE 1:50 5m
SCALE 1:100 10m
SCALE 1:200 20m
SCALE 1:500 50m
SCALE 1:1250 125m