

SCHEDULE OF LIGHTING		No.
A6	Denver iD Post top Fitting 6m columns with black light shield 5364 lumens, 48 Watt	4
B6	Denver iD Post top Fitting 6m columns with black light shield 5868 lumens, 48 Watt	1
C6	Denver iD Post top Fitting 6m columns with black light shield 5428 lumens, 38 Watt	1
D3	Denver iD Wall 864 lumens, 6.5 Watt	3


TO BE READ IN CONJUNCTION WITH TRAFFIC CONSULTANT & LIGHTING CONSULTANT DETAILS

SCHEDULE OF PROPOSED AREAS	
UNIT 1 - COOP SALESFLOOR	3,010 sqft
UNIT 1 - COOP WAREHOUSE	1,500 sqft
CAR PARKING SPACES	27

Boundary:
 Existing Demise Line

REV	DATE	DESCRIPTION	DR	CH
P03	06.06.23	Planning submission	rs	TC
P02	03.05.23	Latest plant layout added	sn	RS
P01	17.04.23	Updated to latest site access layout	sn	RS
REV	DATE	DESCRIPTION	DR	CH

PLANNING

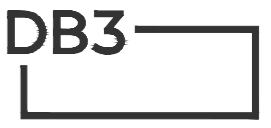

LEEDS

4th Floor, 10 South Parade, Leeds LS1 5QS.
 T: 0113 244 6931 www.darntonb3.com

CLIENT
 Central England Cooperative

PROJECT
 Former Methodist Church, Liverpool Road, MAGHULL, Liverpool. L312HP

TITLE
 Proposed Site Plan

CREATION DATE	SCALE @ A2	DRN	CHK	STATUS
Feb 2023	1:200	rs	TC	S-

SHEET NO.	REVISION
16091 - DB3 - B01 - 00 - DR - A - 90-002	P-03

© COPYRIGHT: ALL RIGHTS RESERVED.
 THIS DRAWING MUST BE READ IN CONJUNCTION WITH ALL OTHER RELEVANT DRAWINGS AND INFORMATION. ANY DISCREPANCIES MUST BE REPORTED TO DARNTONB3 IMMEDIATELY.
 THE DRAWING OR INFORMATION MUST NOT BE USED FOR CONSTRUCTION UNLESS EXPRESSLY ISSUED FOR CONSTRUCTION.
 DO NOT SCALE FROM THIS DRAWING. WORK ONLY TO THE PRINTED DIMENSIONS.

