



Site / Block Plan as Existing - 1:100

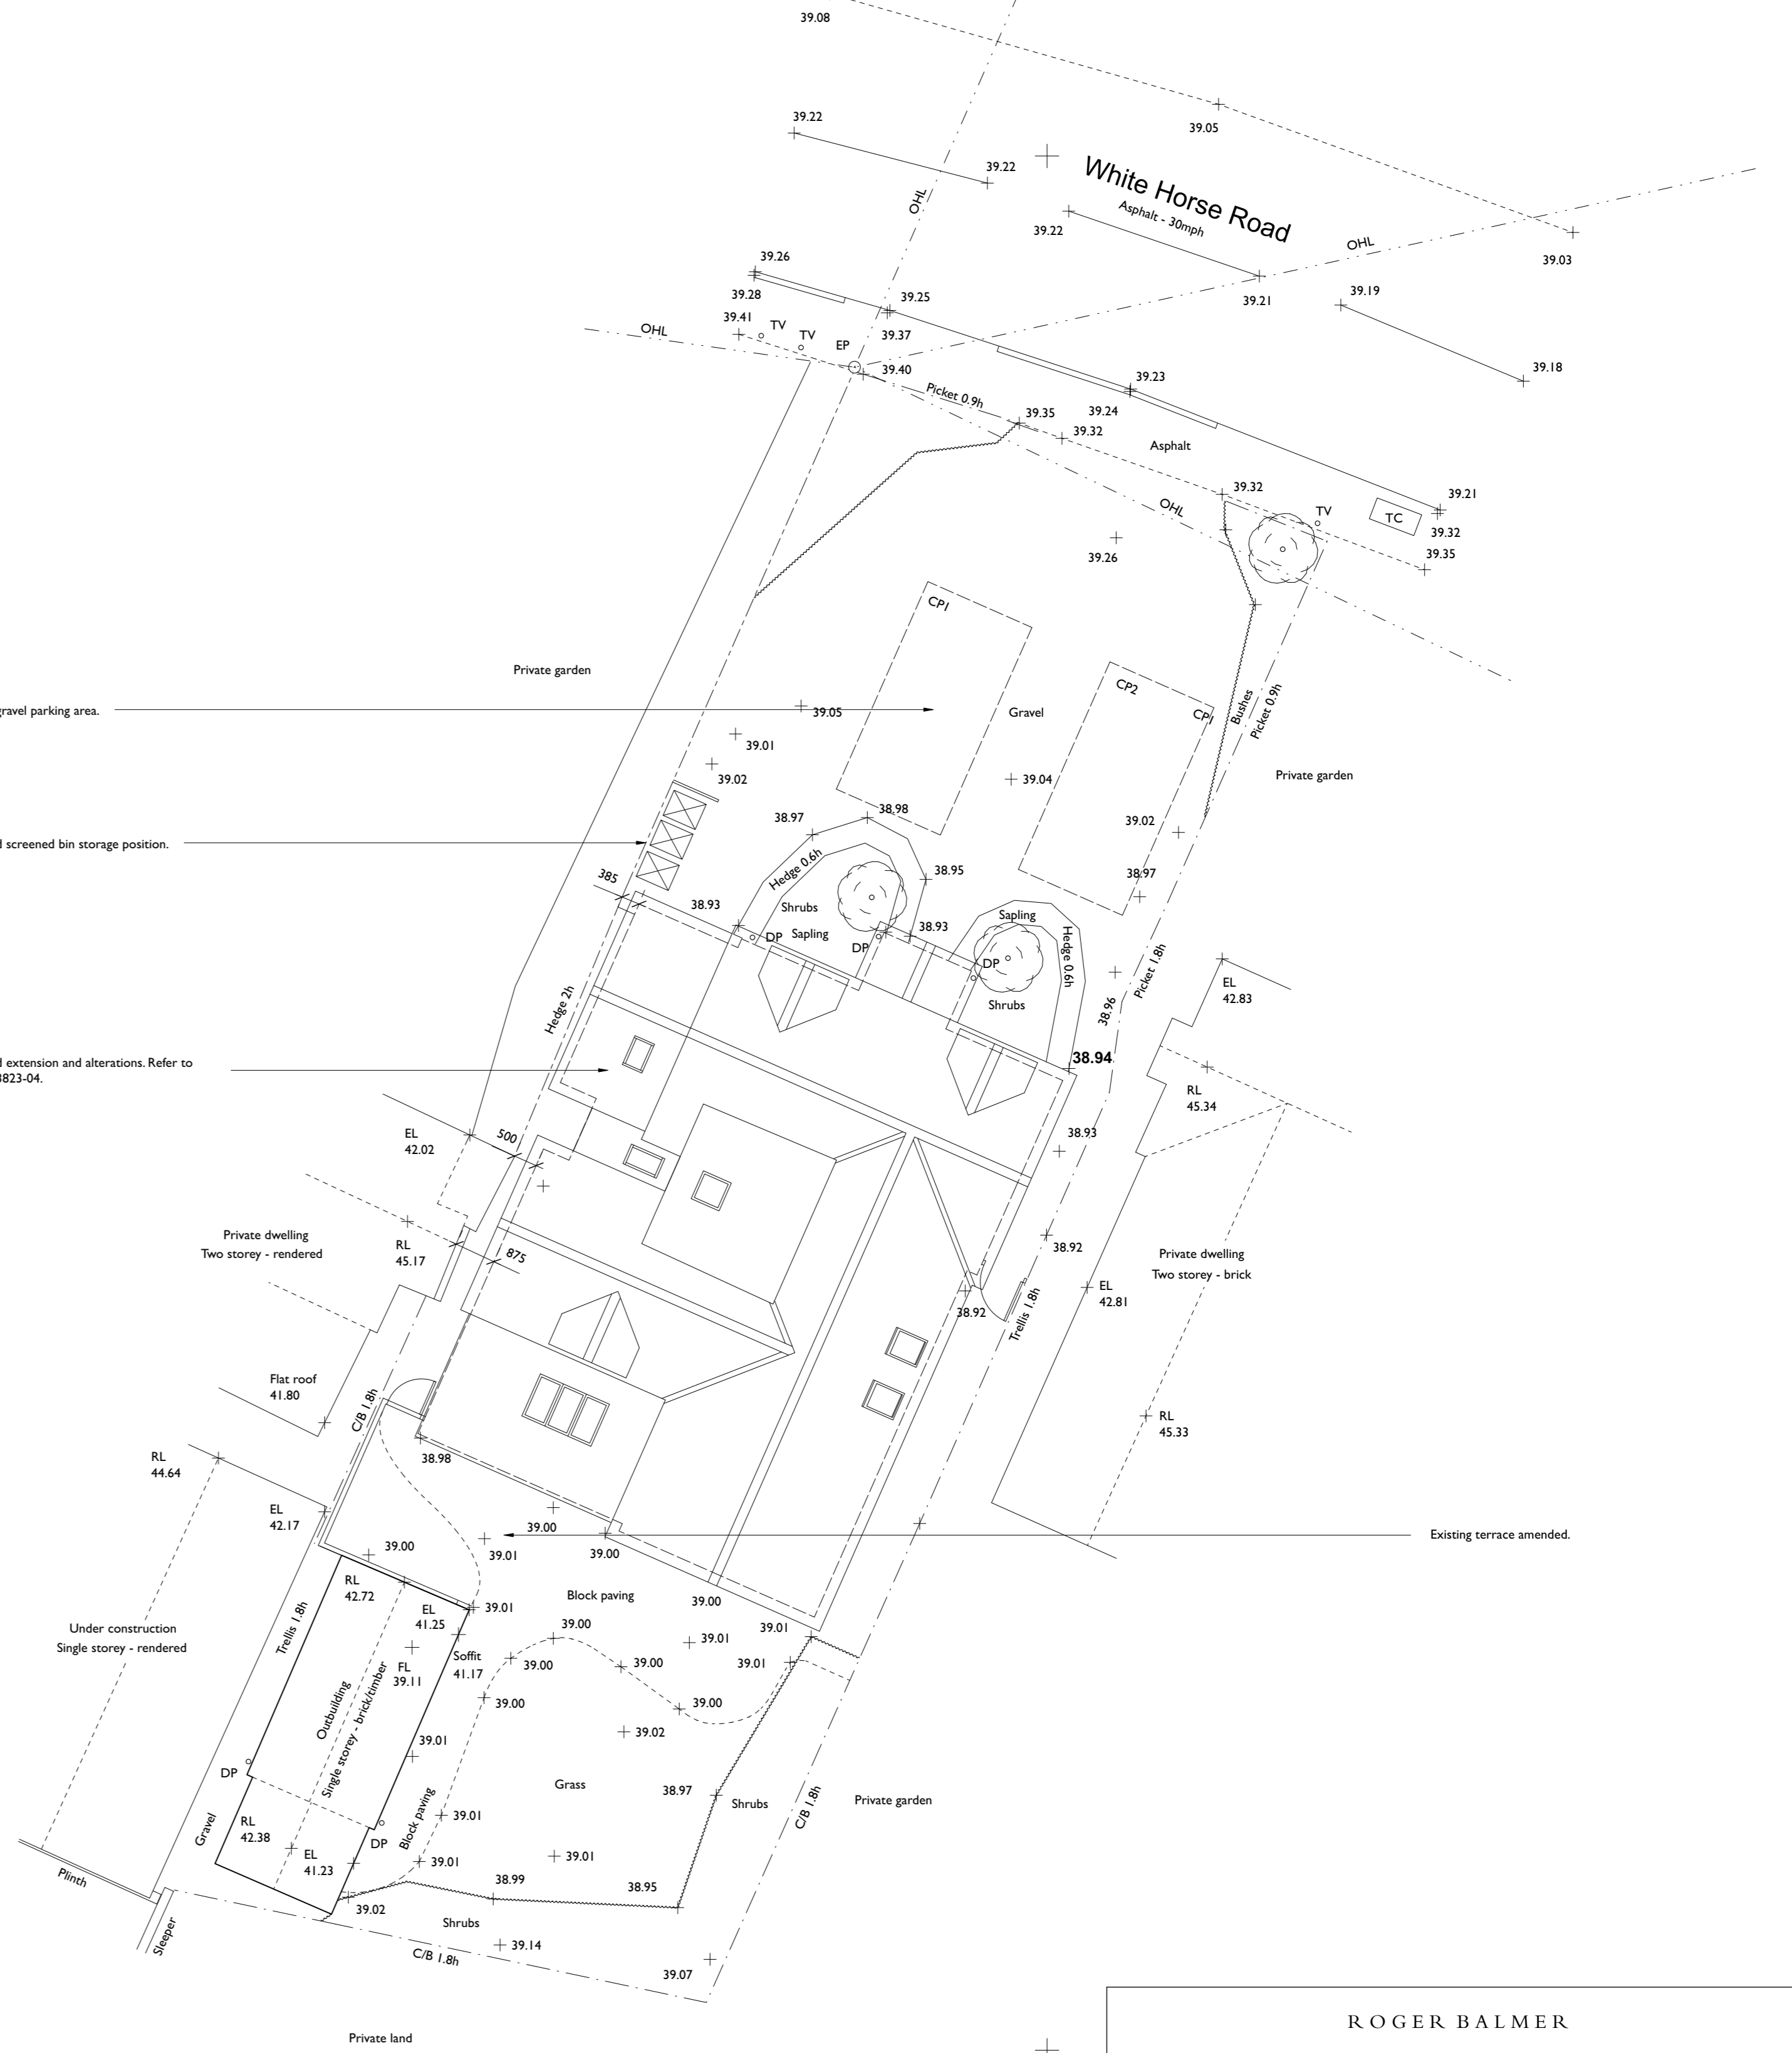

Site / Block Plan as Proposed - 1:100

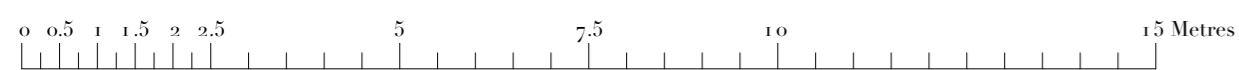

**ROGER BALMER
DESIGN**

FOUNTAIN HOUSE STUDIO THE STREET EAST BERGHOLT COLCHESTER CO7 6TB
Telephone: 01206 299477 Email: enquiries@rogerbalmerdesign.co.uk

Client	Project	Drawing
Mr and Mrs Sindall	2 Woodbine Cottages White Horse Road East Bergholt	Site / Block Plan as Existing and Proposed
Scale	Date	Del.
1:100 at A1	November 2023	BOC
		Drawing no. Rev.
		3823 - 02

Contractors must verify all dimensions and information on site prior to commencement of work. Do not scale from drawing.
© Roger A Balmer Ltd