




PROPOSED FLOOR PLAN (1:50)

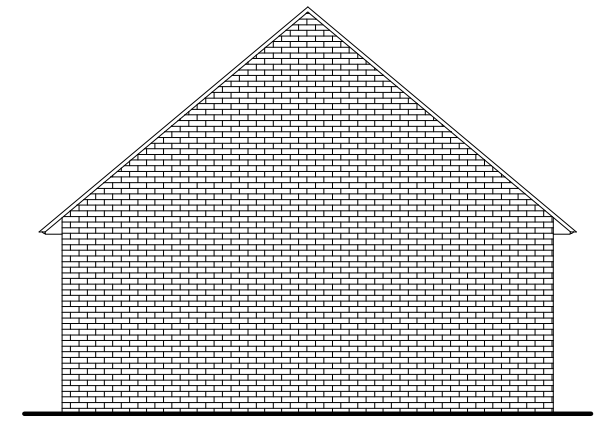


PROPOSED SIDE (NW) ELEVATION (1:100)

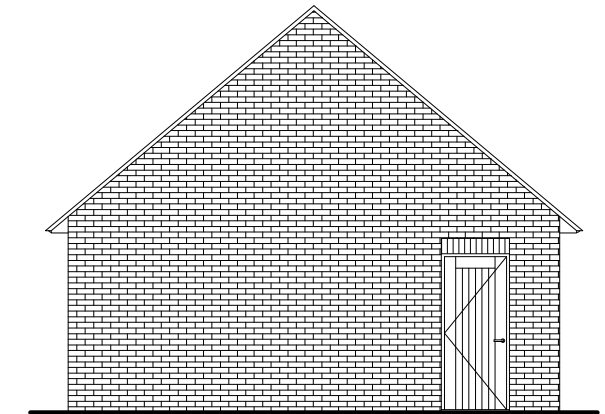

PROPOSED SIDE (SE) ELEVATION (1:100)

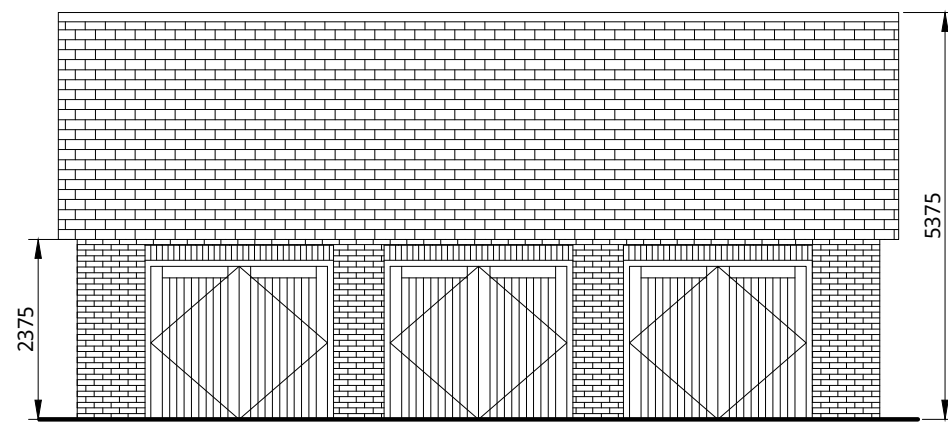

PROPOSED FRONT (NE) ELEVATION (1:100)

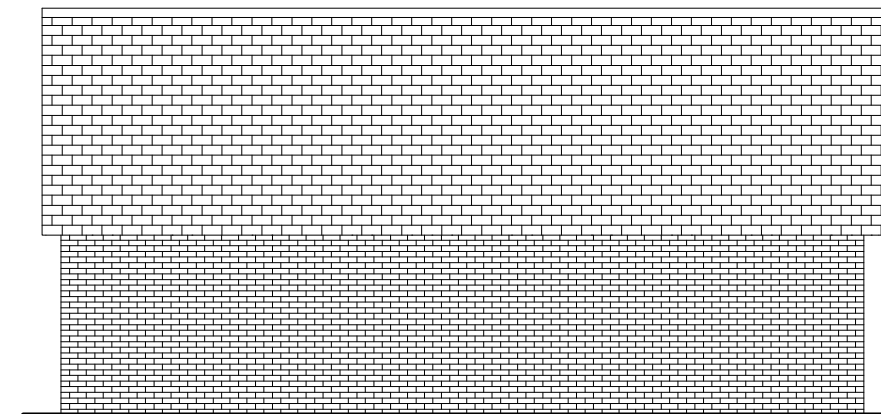

PROPOSED REAR (SW) ELEVATION (1:100)

