





BEATLANDS ROAD

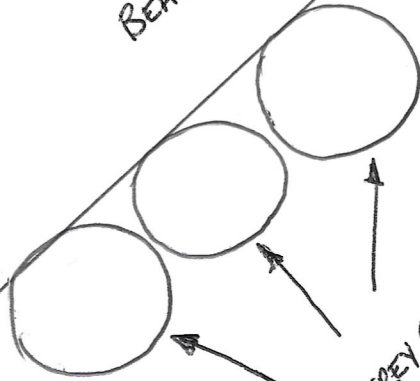

MONTEREY CYPRESS
x3



CYPRESS

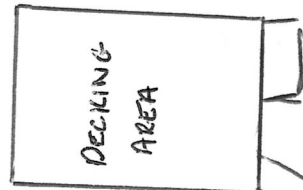

DECKING
AREA




T1

T2

T3

T4

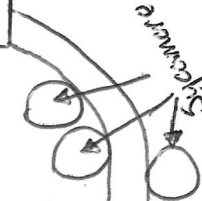

PATH / STEPS



LANDSCAPE



FRAGRANCE



T3




T2

RETAINING WALL



SHED

T1

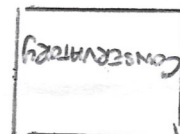

CONSERVATORY



NE S MILLFORD
AVENUE

RETAINING WALL

MILLFORD AVENUE