

THIS DRAWING MUST NOT BE SCALED AND ALL DIMENSIONS ARE TO BE CHECKED ON SITE BEFORE WORK IS COMMENCED. THE DESIGN AND DRAWING ARE THE COPYRIGHT OF THE CONSULTANTS AND MUST NOT BE USED OR REPRODUCED WITHOUT THEIR PERMISSION. ANY DISCREPANCIES ARE TO BE REPORTED IMMEDIATELY TO THE CONSULTANTS. ALL INFORMATION SHOWN ON THE DRAWING IS SUBJECT TO OBTAINING THE NECESSARY STATUTORY CONSENTS.

NOTES:

For all structural elements refer to Structural Engineer's drawings.


All dimensions are taken to structure (not to plasterboard finish).

Existing structure including foundations, beams, walls, lintels and roof structure carrying new and altered loads are to be exposed and checked for adequacy prior to commencement of work and as required by the Building Control Officer.

Existing structure to be adequately and safely supported at all times during the works.

All dimensions to proposed extension to be confirmed on site to ensure co-ordination with existing structure.

This drawing is to be read in conjunction with Timber Repair drawings & schedules.

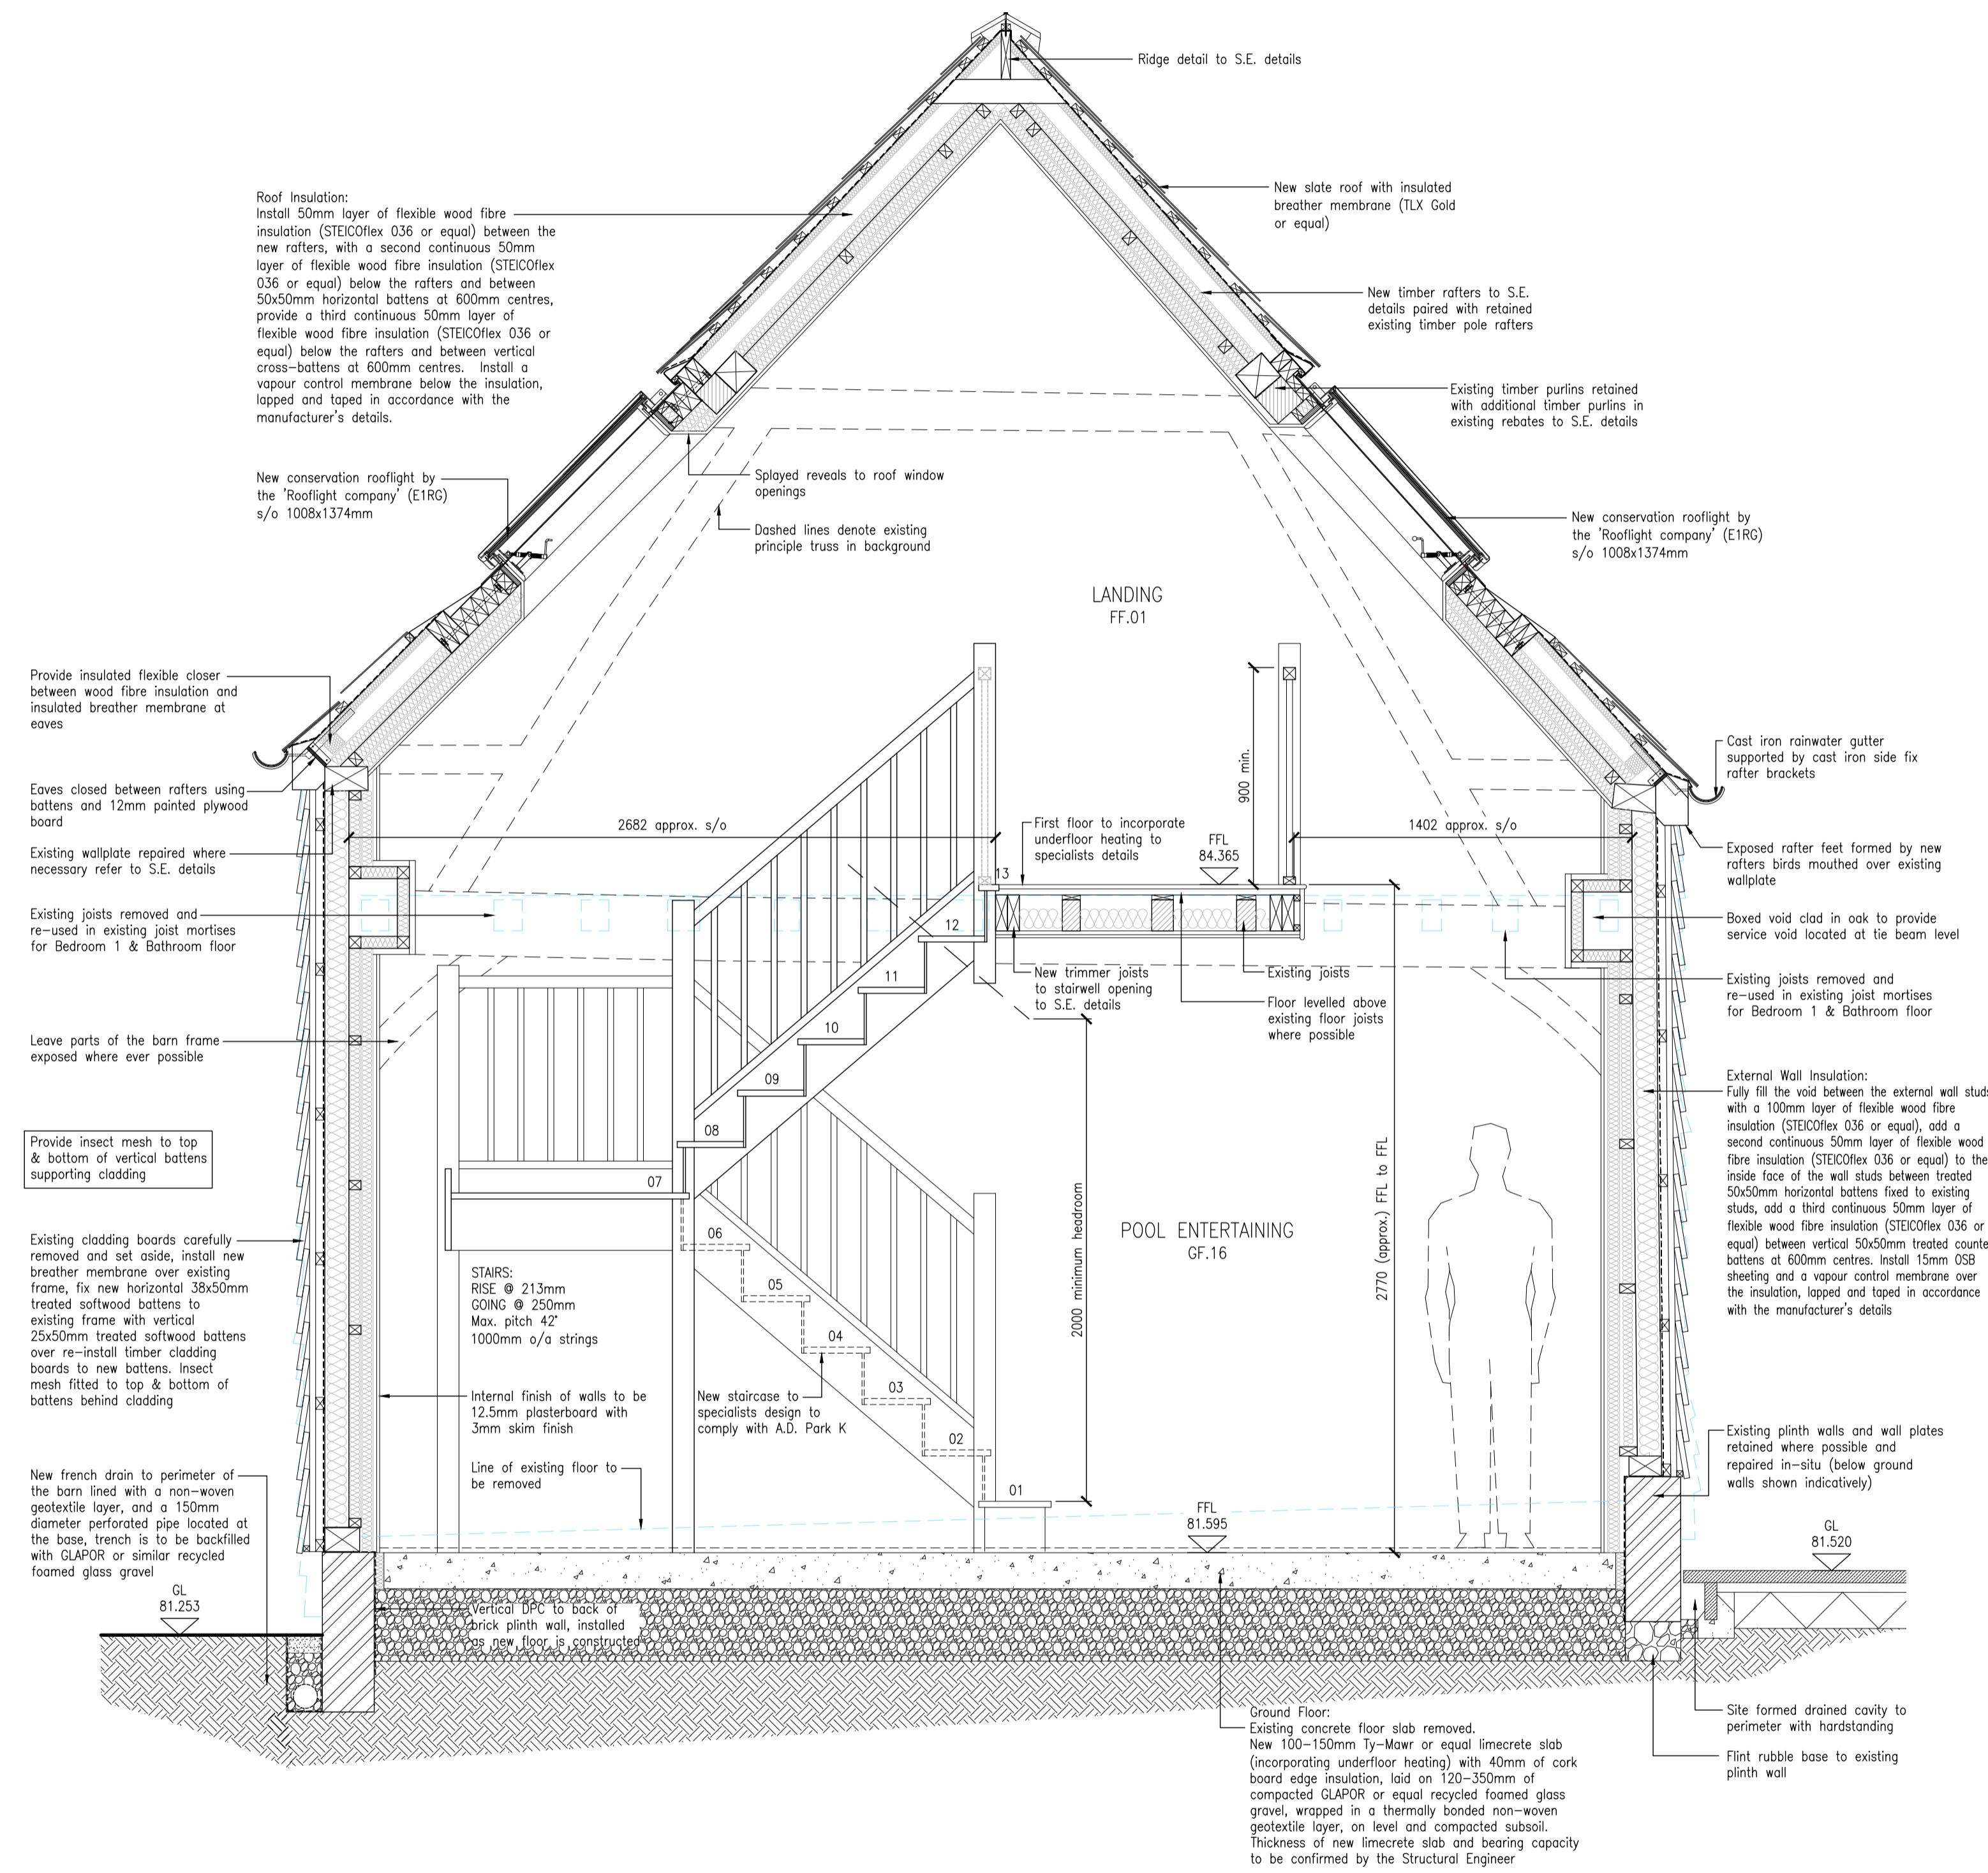

SECTION G-G  
BARN

**MASONRY LEGEND**

- Facing Brick (102.5mm)
- Concrete Block (100mm)
- Aerated Block (100mm)

Note: All block strengths to be confirmed by structural engineer

**LEGEND**

- Existing structure to be removed

REV	DATE	DESCRIPTION
B2	15.11.2023	General amendments.
B1	11.06.2023	Revised to clients comments and issued for Building Regulations.

**BUILDING REGULATIONS**

**RADLEY HOUSE**  
PARTNERSHIP CHARTERED ARCHITECTS

t. 01962842228  
e. architects@radleyhouse.co.uk  
w. www.radleyhouse.co.uk

20 Staple Gardens | Winchester | SO23 8SR

JOB | TOTFORD FARM BARN  
TOTFORD, NORTHINGTON  
DWG | SECTION G-G  
BARN

S | 1:20@A1  
D | JUL 23 No. | 7482\_W114 B2