

PLANNING DRAWING – PROPOSED AND EXISTING SIGNS

ITEM 01 (Qty 1) PI-E-33

Halo illuminated letters

Letters to be built up descaled stainless steel or aluminium subject to size.  
 Painted Premier Inn Purple special powder mix Cromadex 261c 70% gloss.  
 60mm deep with clear polycarbonate back trays fixed on 20mm standoffs.  
 White LED internal illumination.  
 GE LEDs 5000k


Scale 1:20



AS EXISTING

3195 mm Ground Clearance

Max 250 Candelas per square meter (cd/m<sup>2</sup>)

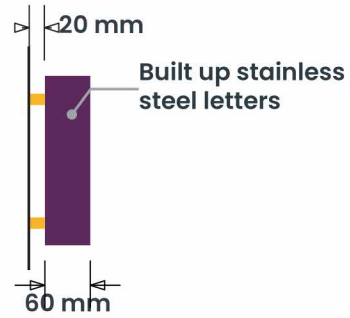

EXISTING



SIGN COLOUR

Premier Inn Purple  
 Cromadex special  
 261c powder 70% gloss

3M Scotchcal  
 Opaque Film 80 - 2550  
 Golden Yellow

Silver Lechler 1K matt  
 base coat MG7105  
 with 2K matt lacquer


Marine grade 316  
 stainless steel with  
 brushed finish

BRAND TYPEFACES

Primary :  
 Premier Inn Sans Regular  
 Premier Inn Sans Bold

Secondary :  
 ITC Kabel BT Medium  
 ITC Kabel BT Book

PROPOSED

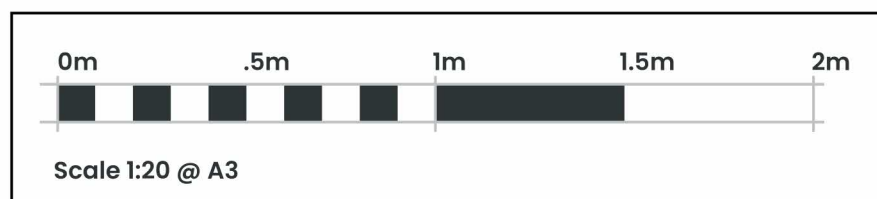

# PLANNING DRAWING – REMOVE EXISTING SIGN

## ITEM 02 (Qty 1) REMOVAL

Removal of existing letters, making good the wall and giving a clean.

## EXISTING



## SIGN COLOUR

Premier Inn Purple  
Cromadex special  
261c powder 70% gloss

3M Scotcheal  
Opaque Film 80 - 2550  
Golden Yellow


Silver Lechler 1K matt  
base coat MG7105  
with 2K matt lacquer

Marine grade 316  
stainless steel with  
brushed finish

## BRAND TYPEFACES

Primary :  
Premier Inn Sans Regular  
Premier Inn Sans Bold


Secondary :  
ITC Kabel BT Medium  
ITC Kabel BT Book

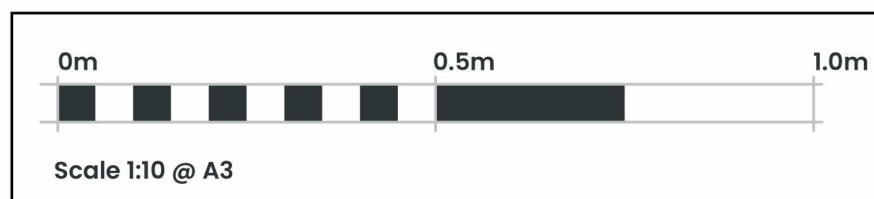



**PLANNING DRAWING – PROPOSED AND EXISTING SIGNS**

**ITEM 03 (Qty 1) PI-E-43**  
**Wall Mounted Directional Signs**  
 Formed aluminium panel 30mm returns  
 powder coated PI purple with applied  
 3M vinyl graphics to face.  
 Supplied with aluminium fixing angle.  
 Scale 1:10

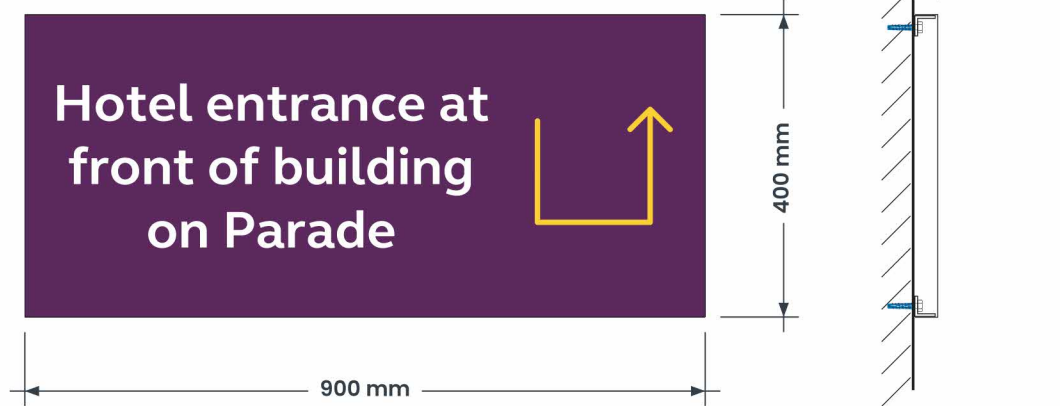

975 mm Ground Clearance

**EXISTING**




**PROPOSED**



**EXISTING**



REMOVE

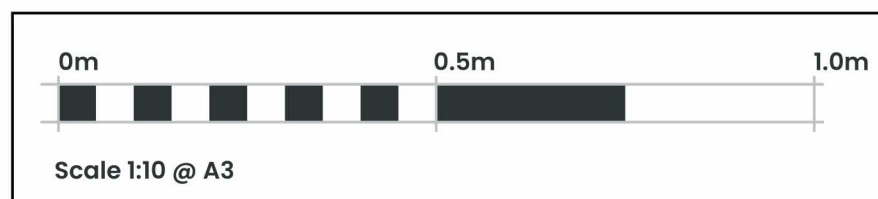

**SIGN COLOUR**

Premier Inn Purple  
 Cromadex special  
 261c powder 70% gloss

3M Scotchcal  
 Opaque Film 80 - 2550  
 Golden Yellow

Silver Techler 1K matt  
 base coat MG7105  
 with 2K matt lacquer

Marine grade 316  
 stainless steel with  
 brushed finish


**BRAND TYPEFACES**

Primary :  
 Premier Inn Sans Regular  
 Premier Inn Sans Bold

Secondary :  
 ITC Kabel BT Medium  
 ITC Kabel BT Book

PLANNING DRAWING - PROPOSED AND EXISTING SIGNS

ITEM 04 (Qty 1) **PI- E- 43**  
**Wall Mounted Directional Signs**  
 Formed aluminium panel 30mm returns  
 powder coated PI purple with applied  
 3M vinyl graphics to face.  
 Supplied with aluminium fixing angle.  
 Scale 1:10

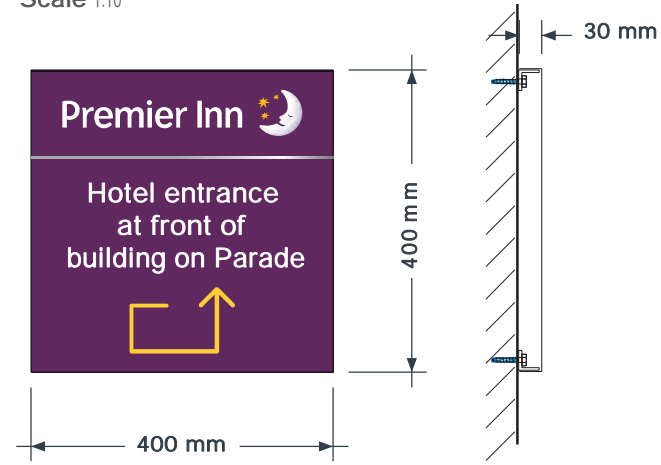


900 mm Ground Clearance

EXISTING



PROPOSED

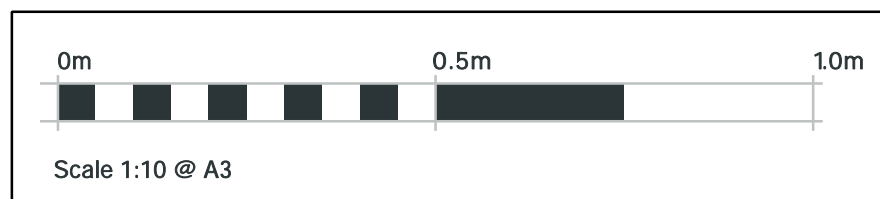

SIGN COLOUR

Premier Inn Purple  
 Cromadex special  
 261c powder 70% gloss

3M Scotchcal  
 Opaque Film 80 - 2550  
 Golden Yellow

Silver Lechler 1K matt  
 base coat MG7105  
 with 2K matt lacquer

Marine grade 316  
 stainless steel with  
 brushed finish

BRAND TYPEFACES

Primary :  
 Premier Inn Sans Regular  
 Premier Inn Sans Bold

Secondary :  
 ITC Kabel BT Medium  
 ITC Kabel BT Book



