


Dotted line indicates a head height of 1.9m

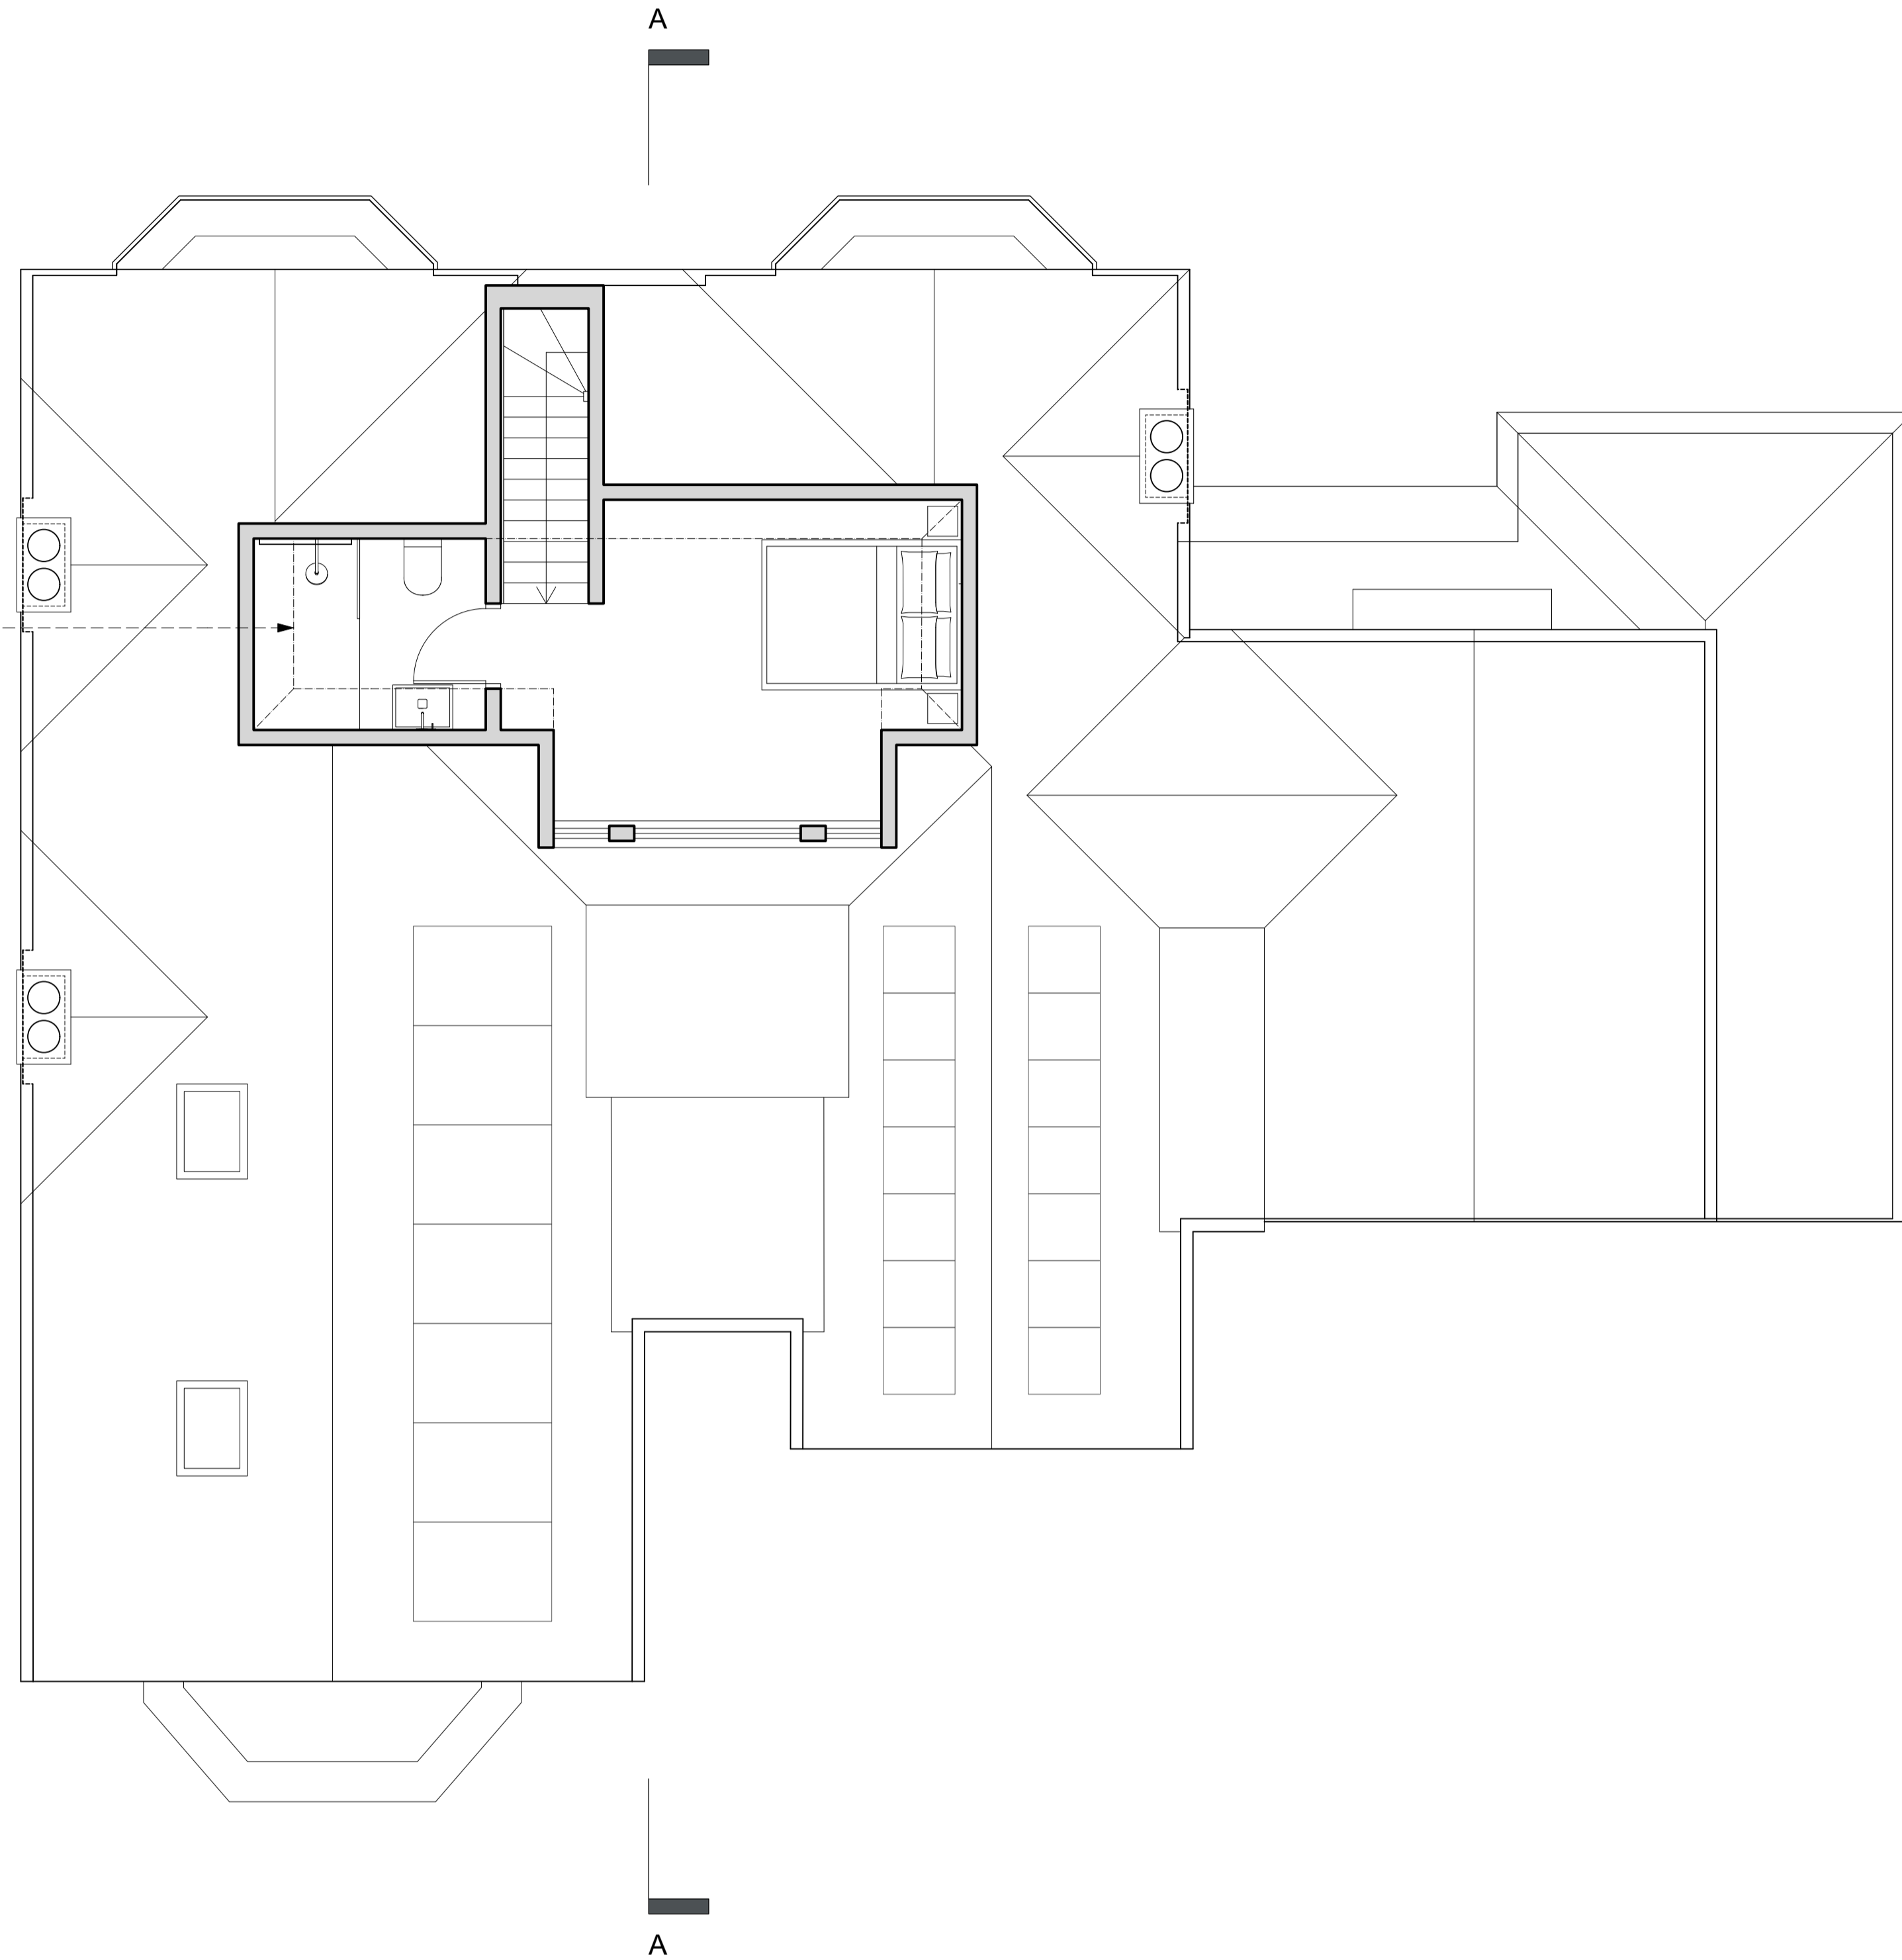

Rev	Date	Description
B	03/10/2023	Updated to reflect client comments
C	13/10/2023	Updated to reflect client comments
D	20/10/2023	Updated to reflect client comments

Notes

Key Plan

Architect

Drawing Title

PREST VALE ARCHITECTS

**Proposed Plan
Second**

Disclaimer
All dimensions are to external walls unless otherwise stated. All dimensions and levels to be verified on site by the Contractor before proceeding. We make no warranty as to the accuracy of any information provided by others. Prest Vale Architects do not accept responsibility for the accuracy of any information provided by others. Prest Vale Architects do not accept responsibility or liability for any reliance on this drawing used for purposes other than that stated. Prest Vale Architects retains copyright of this drawing and design depicted. No unauthorized reproductions are permitted.

Status
For Planning

Client
Steven & Rebecca

Scale **Scale 1:50 @ A1** Drawn **VG** Checked **RP** Date of 1st Issue **03/08/2023**

Project
11 Belbroughton Road

Project **23.02 BRO PR** Level **PLN** Dwg. N° **102** Rev. **D**

