


N

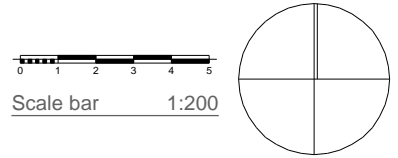

- Boundary hedge
- Boundary wall
- Bin Store
- 12m distance from proposed development

Tree No.	Species	Girth (mm)	Height (m)
T1	Twisted Willow	1900	13
T2	Hazel	540 (x 2 trunks)	13
T3	Amelanchier	70	4
T4	Tibetan Cherry	610	6
T5	Silver Birch (mulØstem)	50 (2 trunks)	3
T6	Lilac	380 (4 stems)	5
T7	Japanese Maple	470	7
T8 - T10	Silver Birch (single stem)	180	6
T11	Hawthorn	850	8



Job Title
103 Lonsdale Road

103 Lonsdale Road
Oxford
OX2 7ET

Drawing Name
Block Plan

Drawing Status
Planning

Drawn by
PS Date
31/10/2023

Checked by
PS Date
31/10/2023

Drawing Scale
1:200 @A3

Drawing Number
A.01.12 Revision
1st