



SOUTH ELEVATION EXISTING

Outline of previously approved roof

Integrated solar panels


Zinc standing seam cladding

Render to match existing

Powder coated aluminium window frames

Secure night vents

Brise Soleil

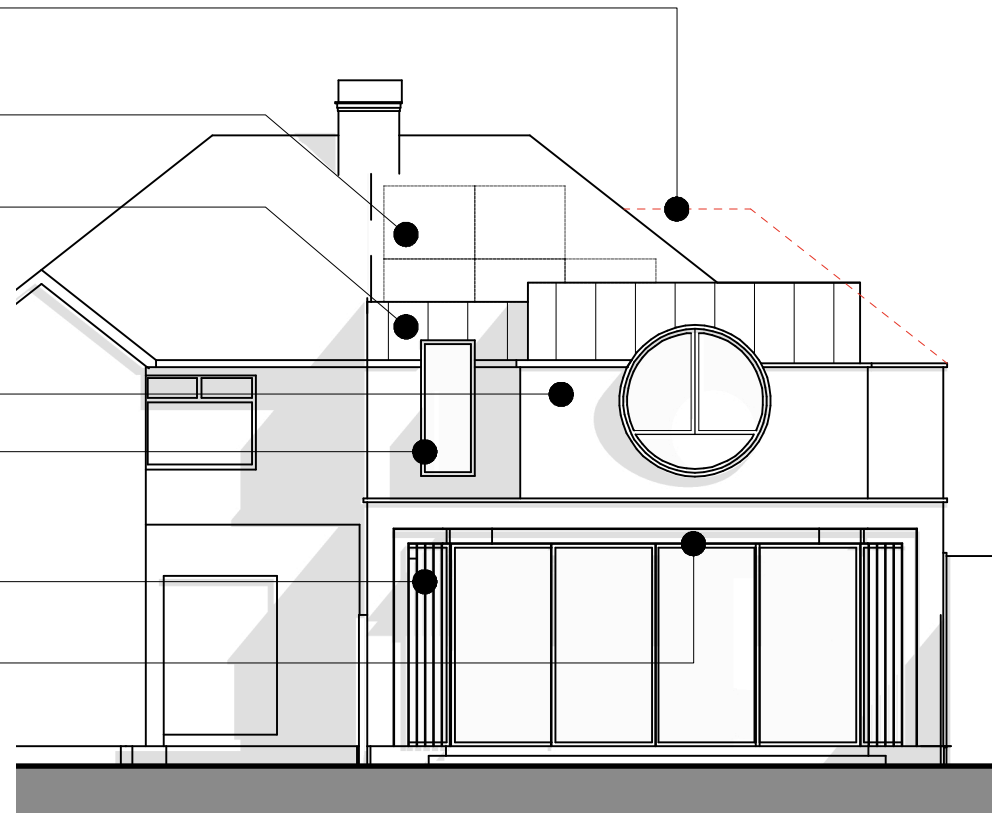

SOUTH ELEVATION PROPOSED

Drawn by DR Checked by AJ First issued 26.10.23

Do not scale from drawing
Any discrepancies must be reported to the architect
Copyright: do not copy or use without permission

ADRIAN JAMES
ARCHITECTS
01865 203267
info@adrianjames.com
www.adrianjames.com
79a Mill St Oxford OX2 0AL

PROJECT	41 Meadow Prospect
DRAWING	Proposed & Existing South Elevations
SCALE @ A3	1/100
DRAWING No.	374 / P / 06 /
REVISION No.	-