




PROPOSED GROUND FLOOR

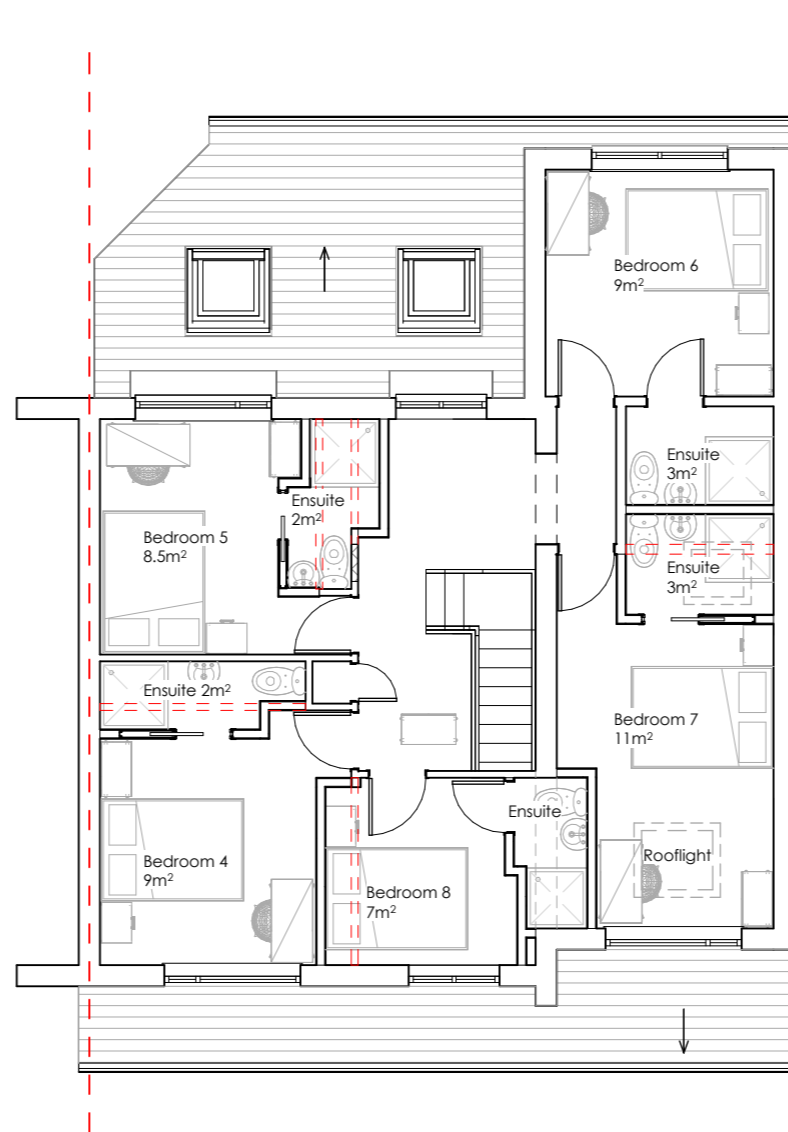

PROPOSED FIRST FLOOR

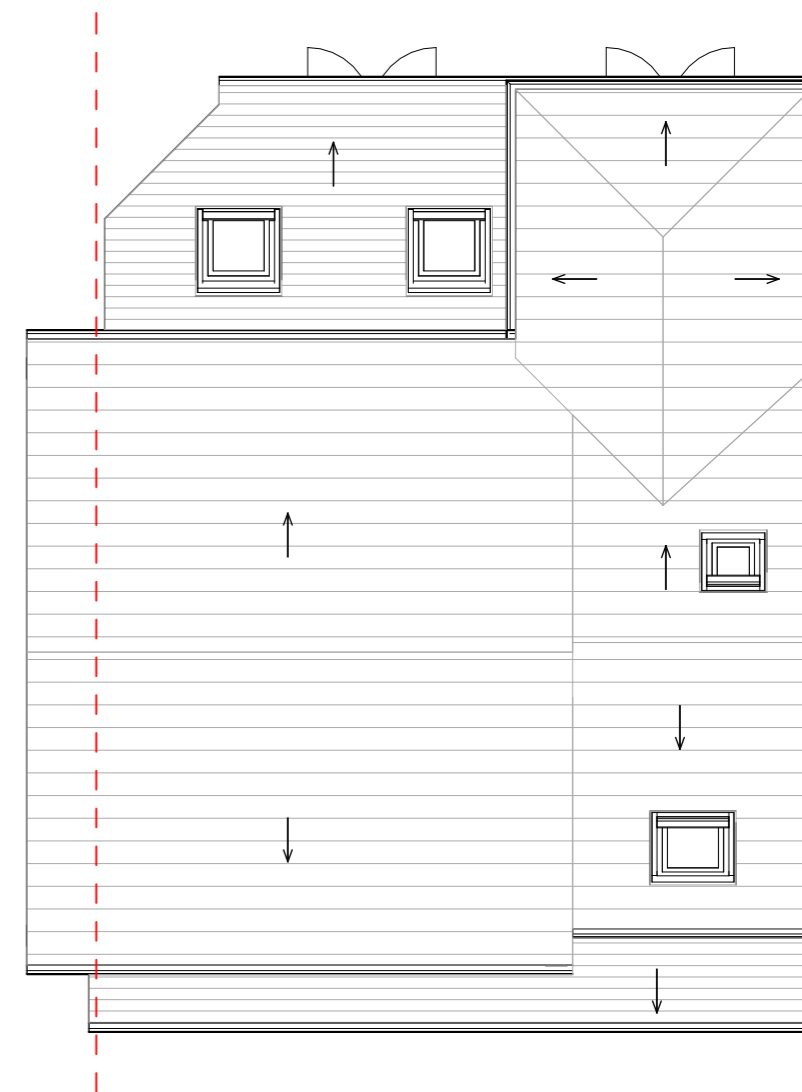

PROPOSED ROOF PLAN

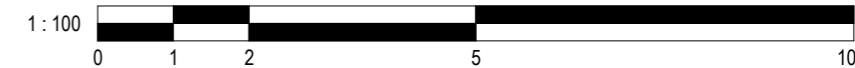

DESCRIPTION PLANNING	GENERAL NOTES: THIS DRAWING IS FOR PLANNING USE ONLY DO NOT USE THIS DRAWING FOR ANY PURPOSE OTHER THAN FOR WHICH IT WAS ISSUED. STRUCTURAL DESIGN AND BUILDING CONTROL APPROVAL IS REQUIRED BEFORE CONSTRUCTION COMMENCES. THIS DRAWING IS SUBJECT TO COPYRIGHT DO NOT REPRODUCE THIS DRAWING WITHOUT PRIOR PERMISSION.		DETAIL 42 Kestrel Crescent, Oxford, OX4 6DY		CLIENT Ox Living	
	STATUS P		SHEET Proposed Floorplans	Date 03/11/2023	Project number OXL-07	Scale (@ A3) 1 : 100
				Drawn by OF	DRAWING NUMBER OXL-07-23-03	REV
				Checked by DG		