

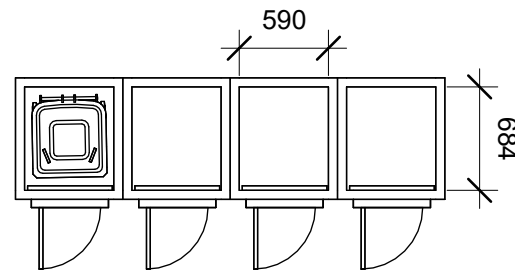


Bike Store Details  
Scale 1:50

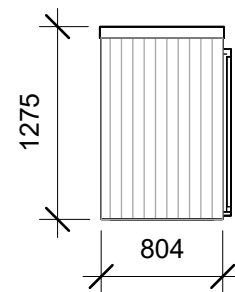

Bin Store Details  
Scale 1:50

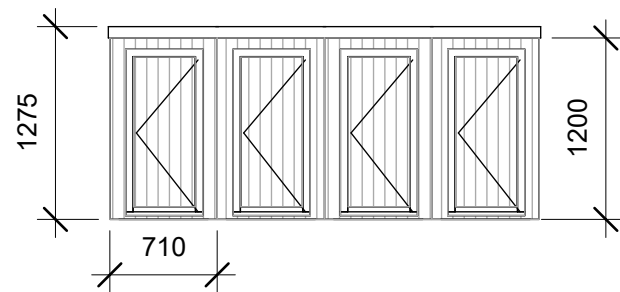

DESCRIPTION  
PLANNING

STATUS  
P

GENERAL NOTES:

THIS DRAWING IS FOR PLANNING USE ONLY DO NOT USE THIS DRAWING FOR ANY PURPOSE OTHER THAN FOR WHICH IT WAS ISSUED. STRUCTURAL DESIGN AND BUILDING CONTROL APPROVAL IS REQUIRED BEFORE CONSTRUCTION COMMENCES. THIS DRAWING IS SUBJECT TO COPYRIGHT DO NOT REPRODUCE THIS DRAWING WITHOUT PRIOR PERMISSION.

DETAIL

42 Kestrel Crescent, Oxford, OX4 6DY

SHEET

Bin & Bike Store Details

CLIENT

Ox Living

Date  
06/11/2023

Project number  
OXL-07

Scale (@ A3)  
1 : 50

Drawn by  
OF

DRAWING NUMBER

REV

Checked by  
DG

OXL-07-23-05