


Drakes House Gatcombe Proposed Alterations of Hall

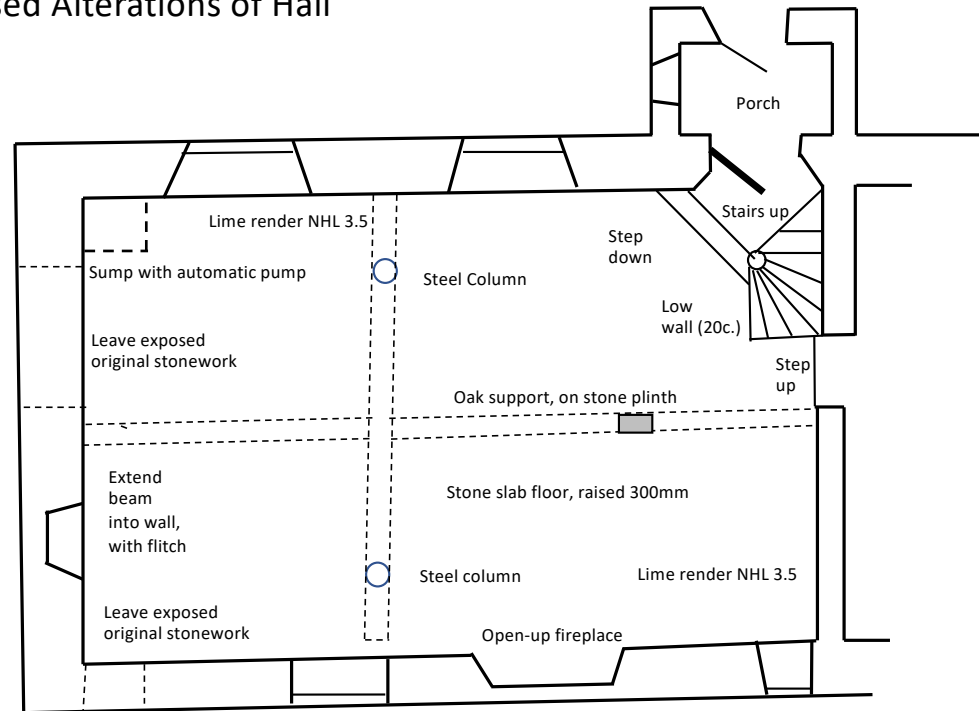

Scale 1:100

→ North