


Annotated dimensions and/or levels to be used only. All dimensions and/or levels must be site checked by the contractor prior to commencing construction work. Any discrepancies must be reported to the Architect.

No assumptions to be made regarding this drawing.
 © This drawing is the copyright of Framed Estates Ltd and must not be copied or reproduced without prior permission from same.

NB Recent revisions clouded in red on drawing

Revision	Initials	Date
-	-	-

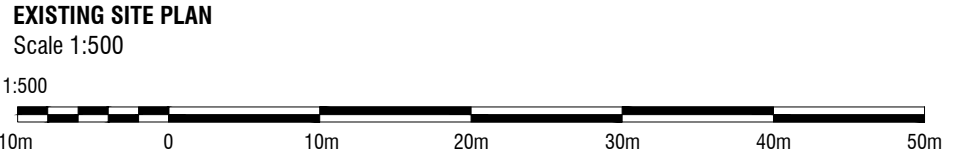

LEGEND

APPLICATION BOUNDARY

TO BE REMOVED

FRAMED ESTATES

Project Title

**PROPOSED STORAGE FACILITY AT
 1220-1224 TOLLCROSS ROAD,
 GLASGOW
 G32 8HH**

Drawing Title		A3
EXISTING SITE PLAN		
Date		Nov-23
Stage		Scale
PLANNING		1:500
Drg No		Drawn
715.AP.101		JM
Rev		Checked
-		SG

FRAMED ESTATES

Studio 5001 Abbey Mill Business Center
 12 Seedhill Road Paisley PA1 1JS
 E.enquiries@framedestates.com
 W.www.framedestates.com