



Responsibility is not accepted for errors made by others in scaling from this drawing. All construction information should be taken from figured dimensions only. All dimensions are in millimetres unless otherwise stated. All dimensions to be verified on site before proceeding with the work. Any discrepancies to be notified in writing to Architect immediately

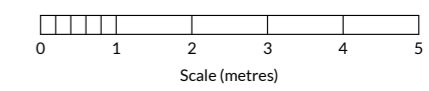

**Revision History**

Rev.	Description	Date	By
B	PLANNING ISSUE	08/11/23	DD
A	CONCEPT ISSUE	27/10/23	

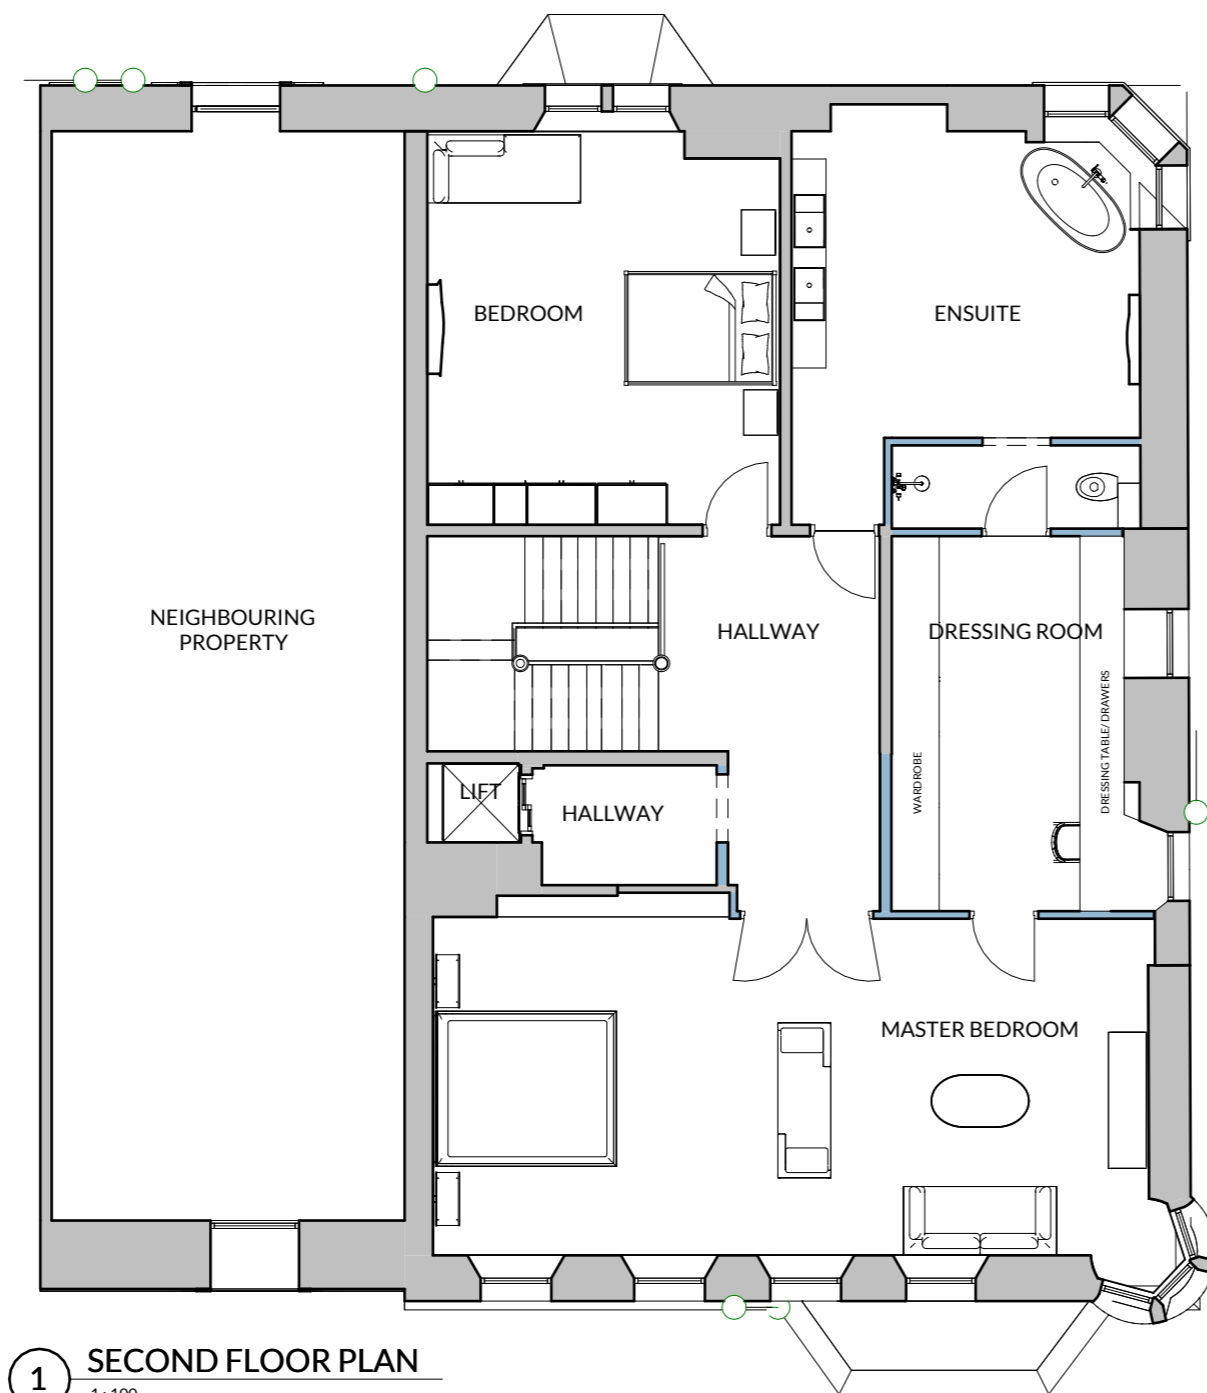

**1 SECOND FLOOR PLAN**  
1:100



**HOKO**  
THE HOMEOWNERS ARCHITECT

**Project** 38 Kings Borough Gardens, Glasgow, G12 9NJ

**Client** EMILY KELLY

**Project No.** L23076

**Drawing No.** 202

**Title** SECOND FLOOR PLAN

**Scale** 1:100@A3

**Revision** B

**Status** CONCEPT DESIGN

**Drawn** SG

**Date** 15/09/23