




detail 01

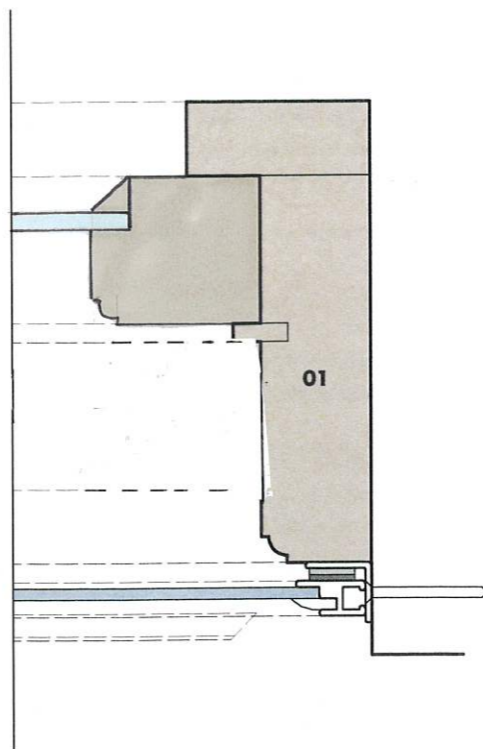


detail 02

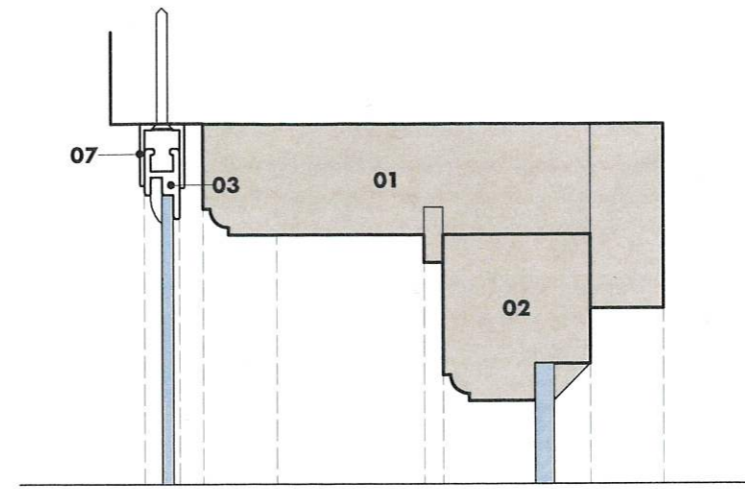


detail 03

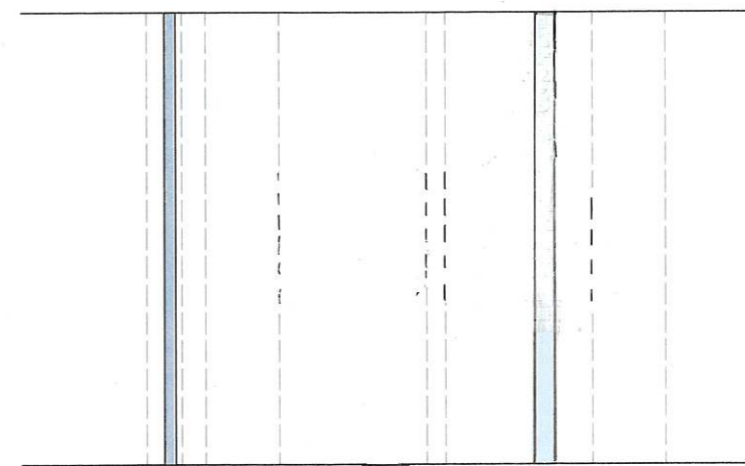

detail 04

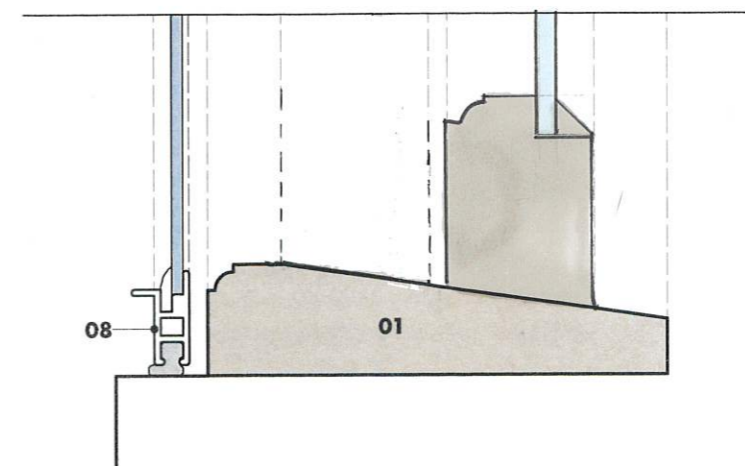


detail 05

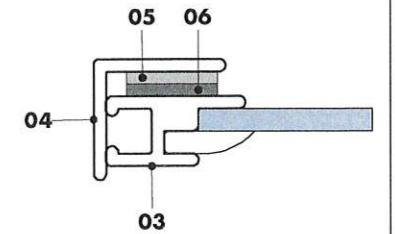

detail A : scale 1:1

key

- 01 existing frame
- 02 existing window
- 03 D-47 section
- 04 aluminium L section
- 05 steel strip
- 06 rubberised magnetic strip
- 07 deep guide
- 08 D-48

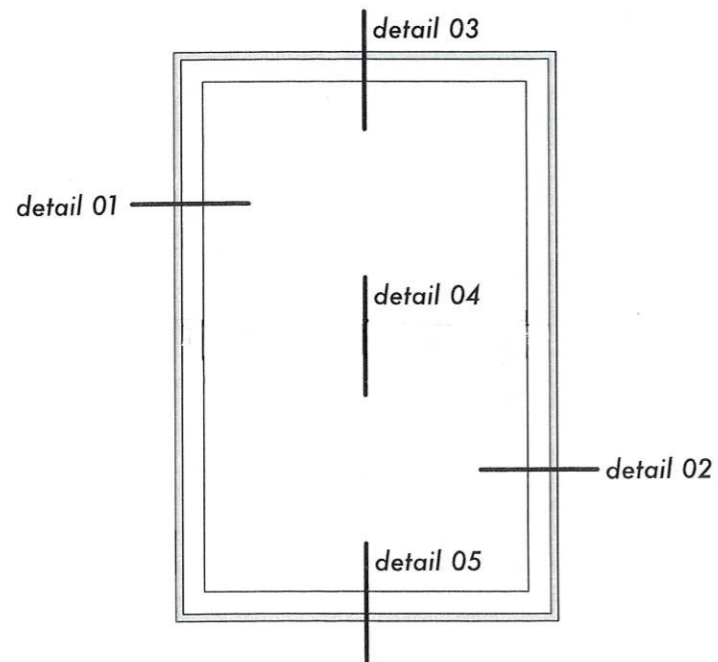

detail key

Title: **Slimline R**  
 Number: **SW.002 .A**  
 Notes: typical cross sections through  
 slimline unit in reveal

Revision: -  
 Date: 20.07.17  
 Status: Construction  
 Drawn: A.B  
 Scale: 1:2 @ A3



**STORM**

BESPOKE SECONDARY GLAZING