


26772 O/A Building

26400 O/A Grid

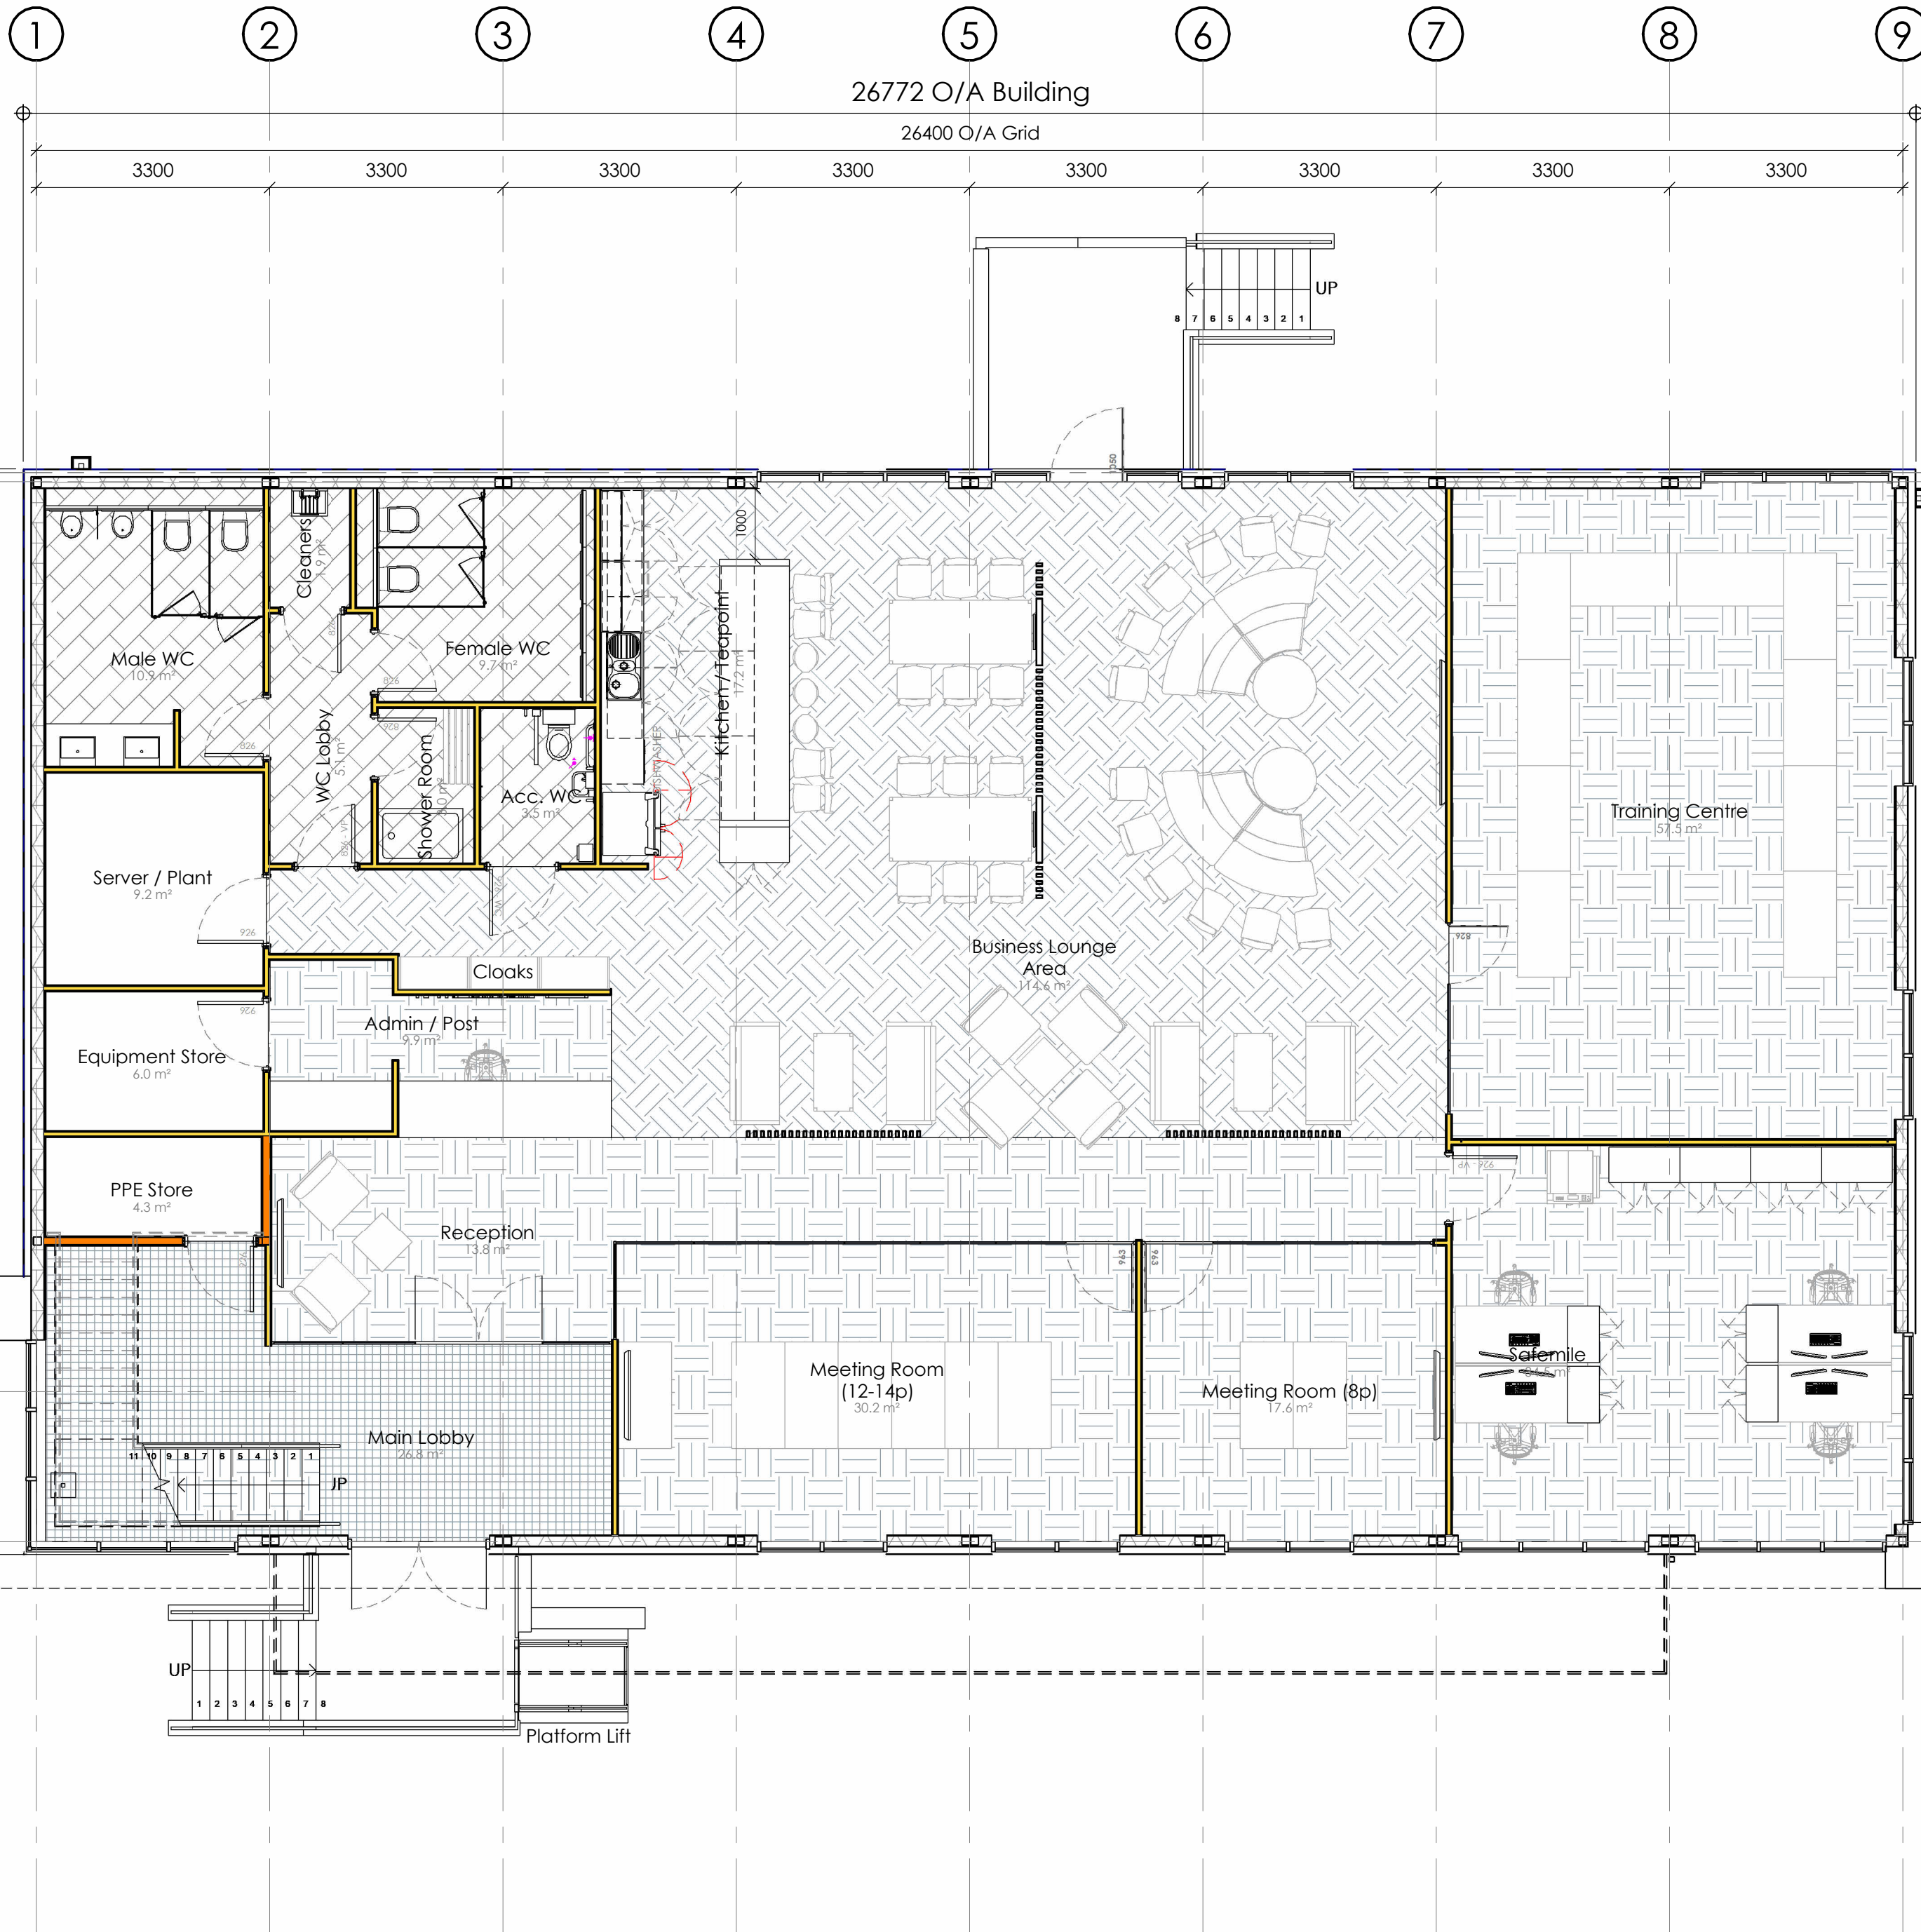

0_GROUND FLOOR	
Acc. WC	3.5 m²
Admin / Post	9.9 m²
Business Lounge Area	14.6 m²
Cleaners	1.9 m²
Cloaks	1.5 m²
Equipment Store	6.0 m²
Female WC	9.7 m²
Kitchen / Teapoint	17.2 m²
Main Lobby	26.8 m²
Male WC	10.9 m²
Meeting Room (8p)	17.6 m²
Meeting Room (12-14p)	30.2 m²
PPE Store	4.3 m²
Reception	13.8 m²
Safemile	34.5 m²
Server / Plant	9.2 m²
Shower Room	3.0 m²
Training Centre	57.5 m²
WC Lobby	5.1 m²

PO1	First Issue	CJ	IBL	SEE TITLE
rev	description	by	chk	date



Tel: 01964 626761
 enquiries@integrabuildings.co.uk
 www.integrabuildings.co.uk

client: Integra Buildings Ltd

project: Head Office Extension

title: Existing Ground Floor GA Plan

date: 07/11/23 design lead: CJ checked by: IBL
 project ref: EXTENSION scale @ A2: 1 : 75

status: PRELIMINARY
 drawing ref: HQ-0100 rev: P01
 EXTENSION - IBL - HQ - 00 - DR - Y - 0100

