


1_FIRST FLOOR	
Accounts	28.6 m ²
Balcony / Terrace	37.3 m ²
Business Development	18.5 m ²
CEO	29.0 m ²
Cloaks	0.9 m ²
Finance Director & Controller	19.5 m ²
Kitchen / Teapoint	29.5 m ²
Managing / Operations Directors	23.9 m ²
Meeting Room (6p)	11.6 m ²
Open Plan Office	163.9 m ²
Sales & Marketing	38.6 m ²
Stairs	19.4 m ²

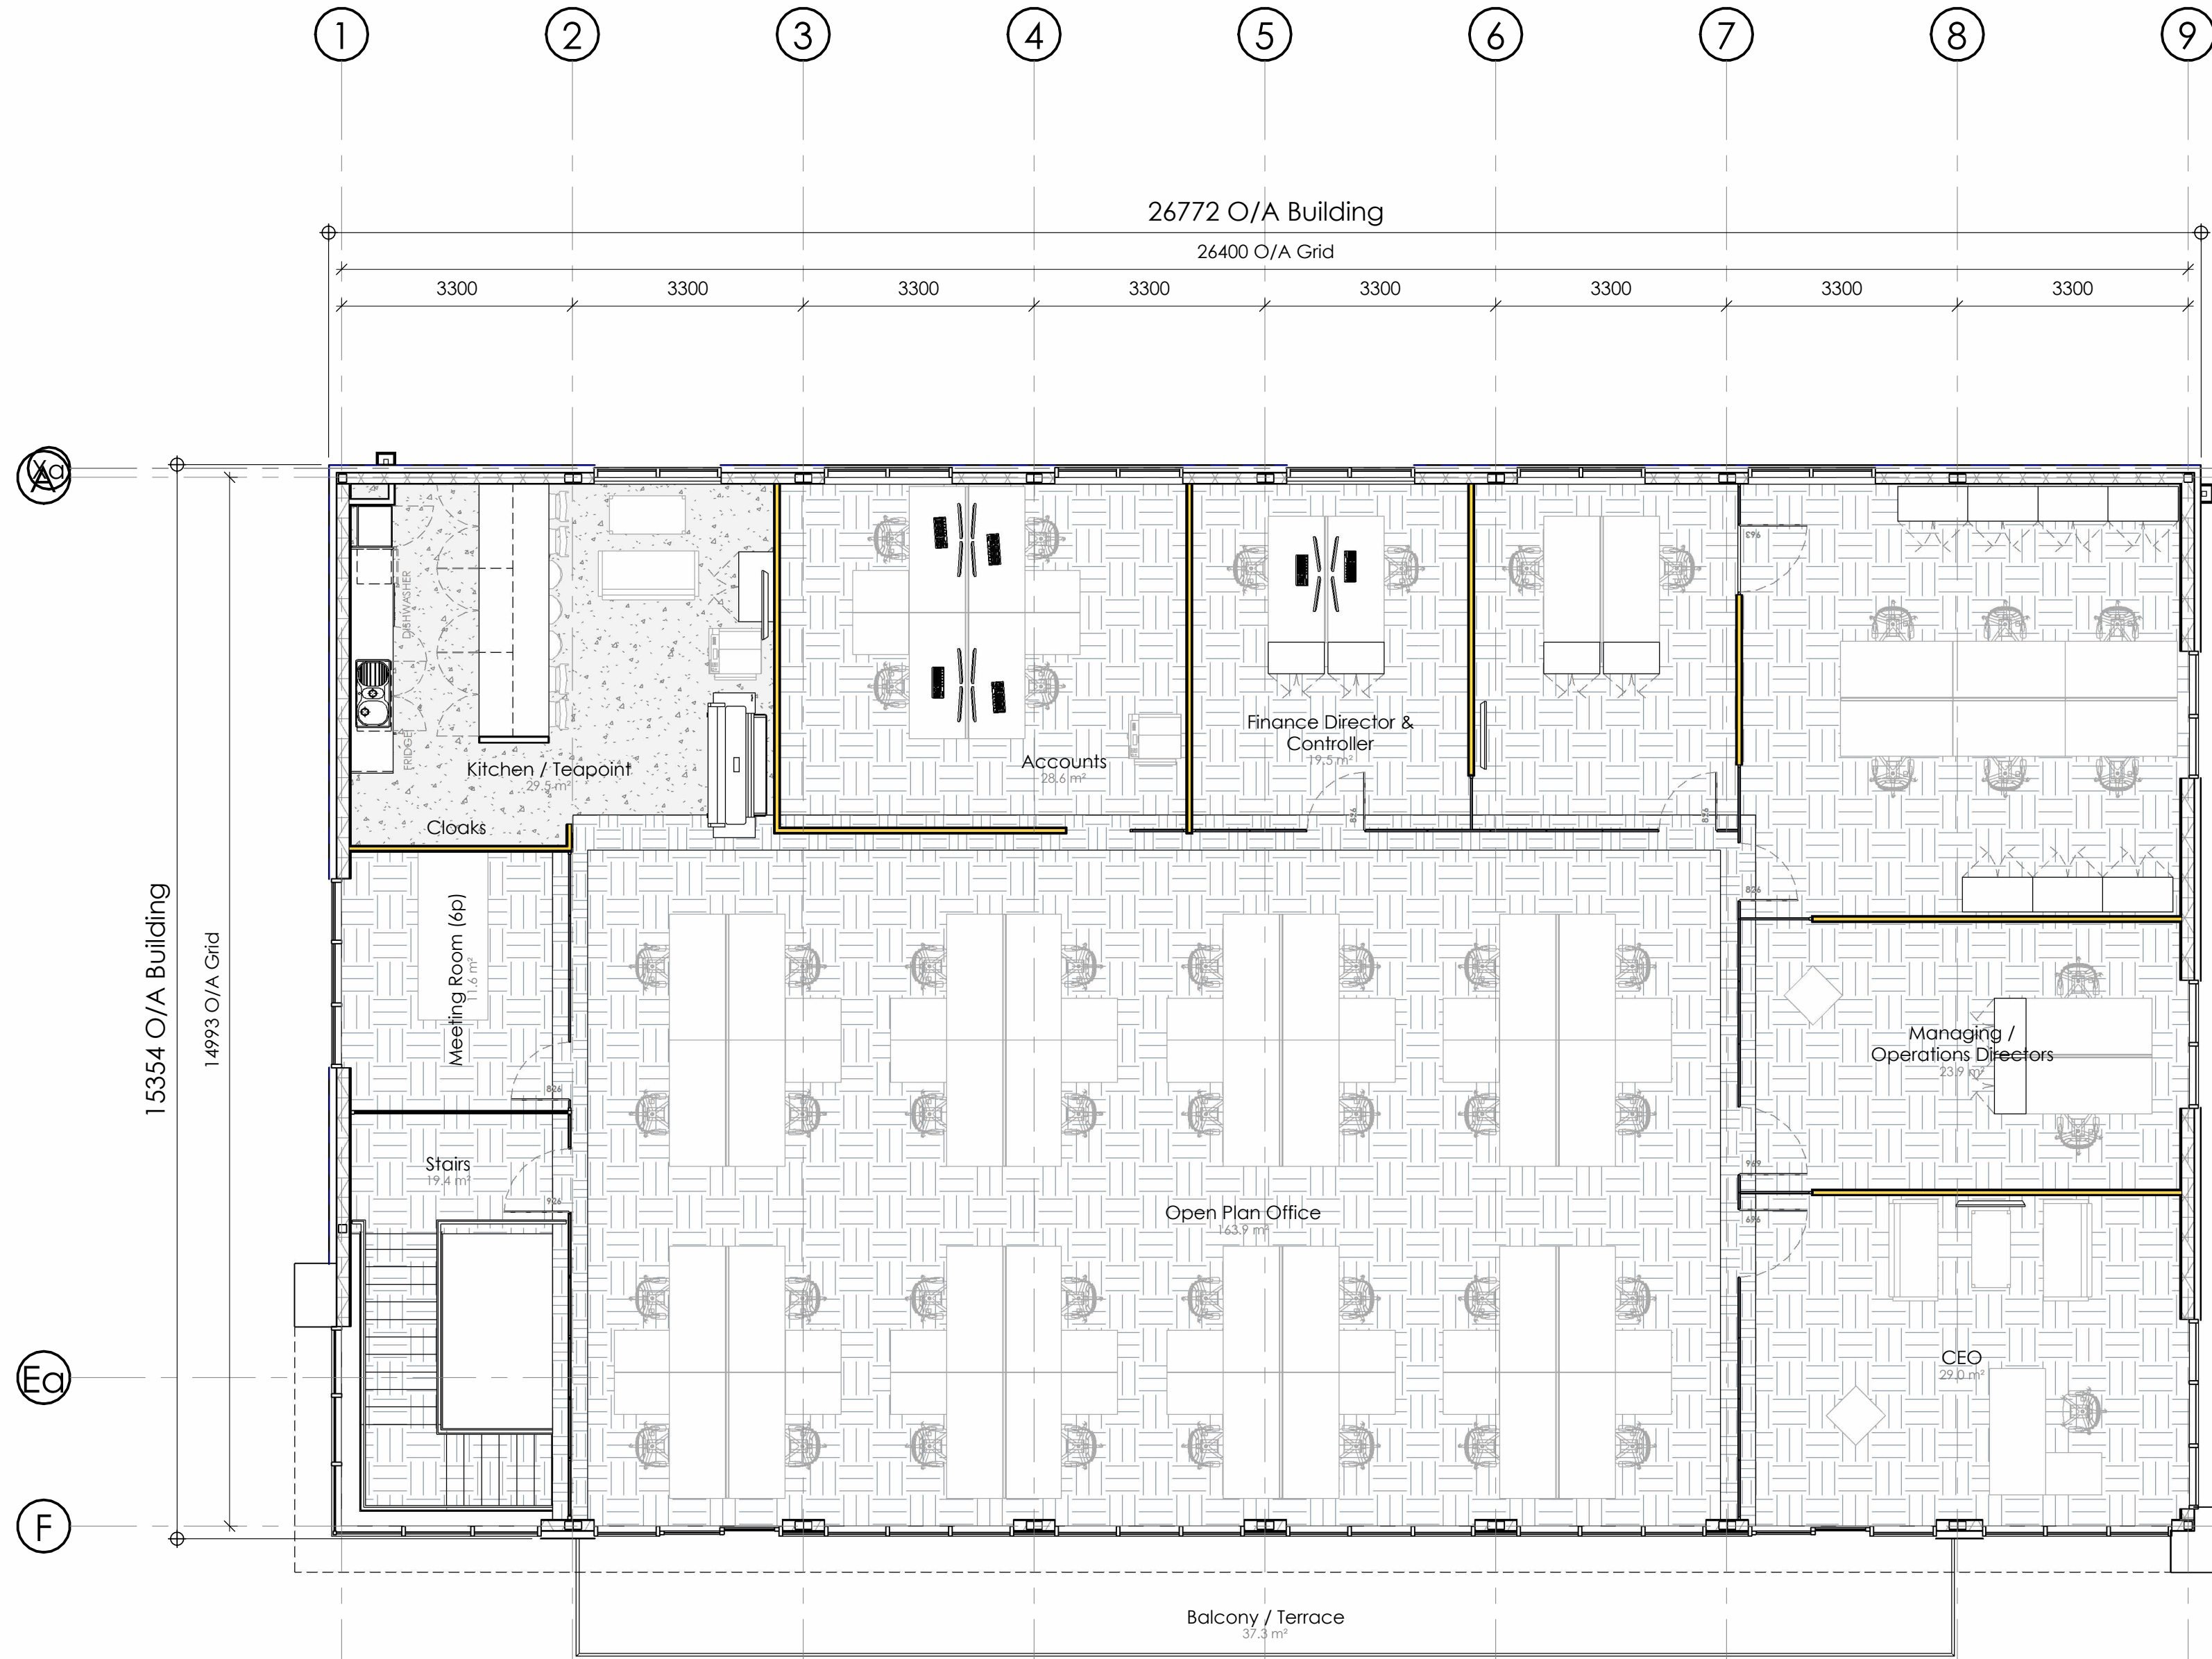

PO1	First Issue	CJ	IBL	SEE TITLE
rev	description	by	chk	date



Tel: 01964 626761
 enquiries@integrabuildings.co.uk
 www.integrabuildings.co.uk
 client:

Integra Buildings Ltd

project:

Head Office Extension

title:

Existing First Floor GA Plan

date:	design lead:	checked by:
07/11/23	CJ	IBL
project ref:	scale @ A2	
EXTENSION	1 : 75	

status: **PRELIMINARY**

drawing ref:	rev:
HQ-0101	P01

project no. - originator - functional breakdown - spatial breakdown - team - discipline - number
 EXTENSION - IBL - HQ - 01 - DR - Y - 0101

First Floor Plan
 1 : 75

