

Elevations



Existing Rear Elevation




Existing Side Elevation



Proposed Rear Elevation

New roof tiles to match existing

New walls to be facing brick to match existing

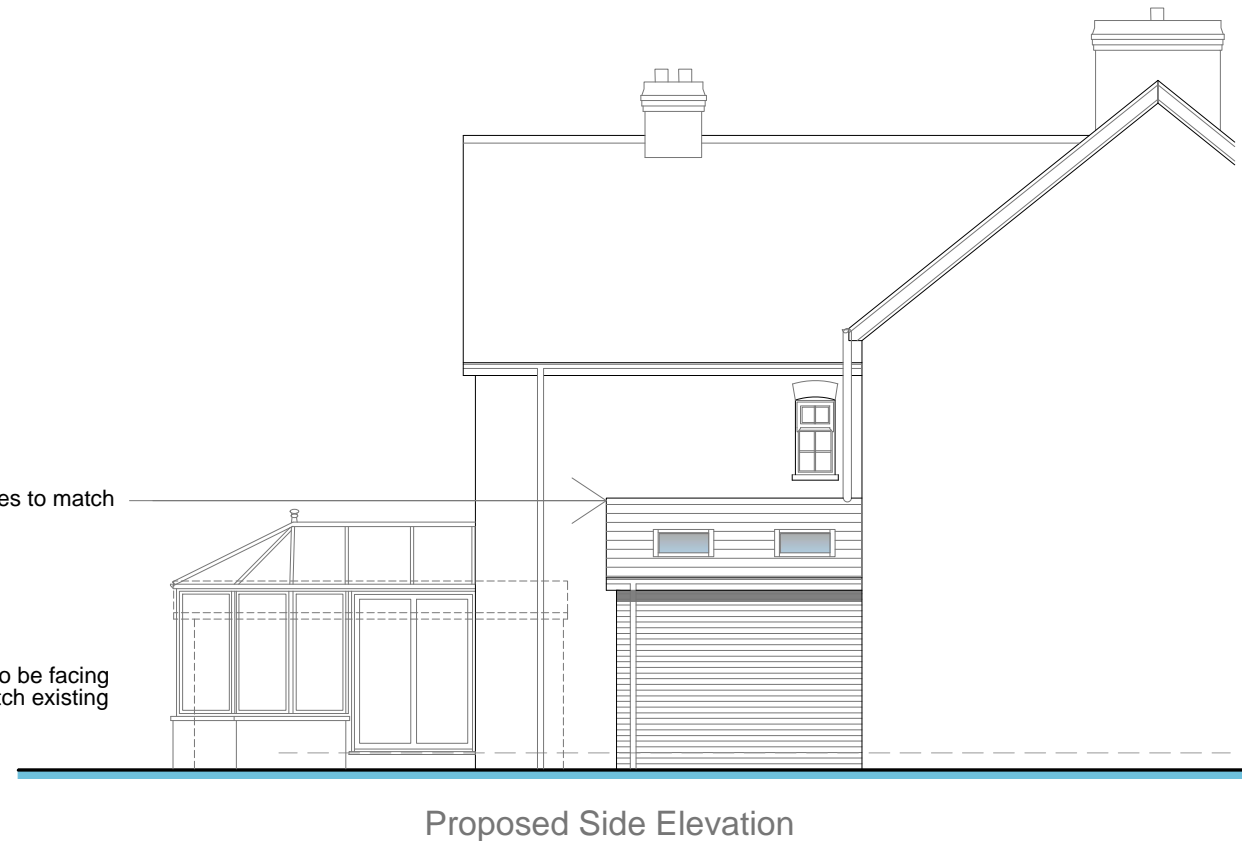

Proposed Side Elevation

'Willows Reach'
25 Fullbrook Close,
Maidenhead,
Berks.
SL6 8UE
Tel : 07702 121296
E-mail : luxtd@aol.com



Location : 57 ETON WICK ROAD
ETON WICK,
BERKS. SL4 6LX
Proposal : Single story side/rear extension
to existing house.

Client MARTIN HUMPHRIES
Scale. 1:100 @ A3 Date Oct. 2023
Drawing No. E.W-371 Rev.

