



PLAN

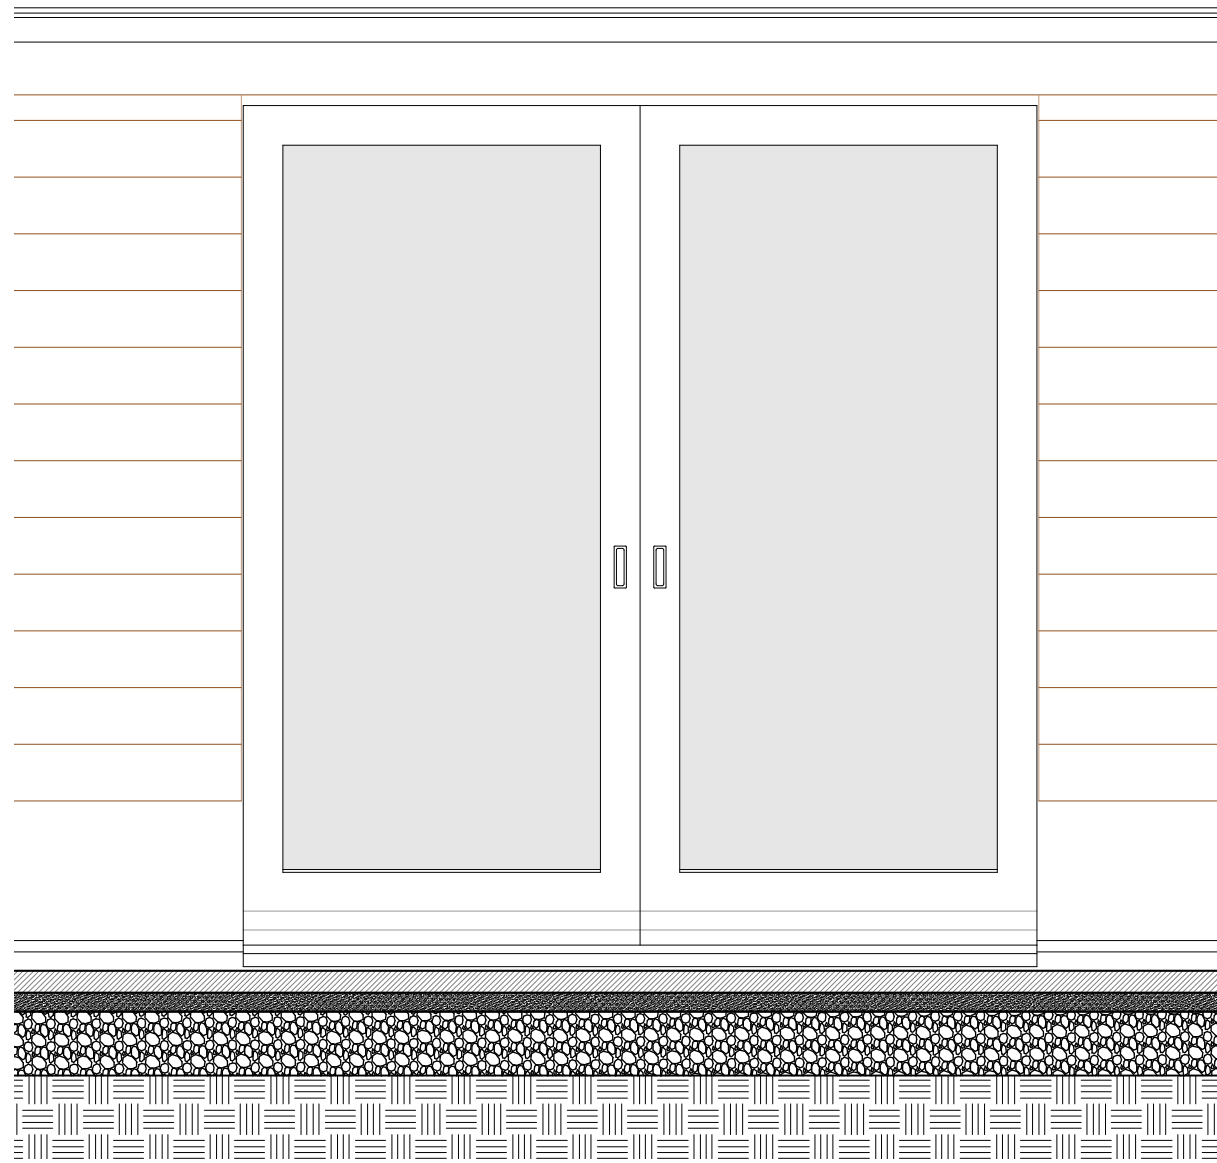

ELEVATION

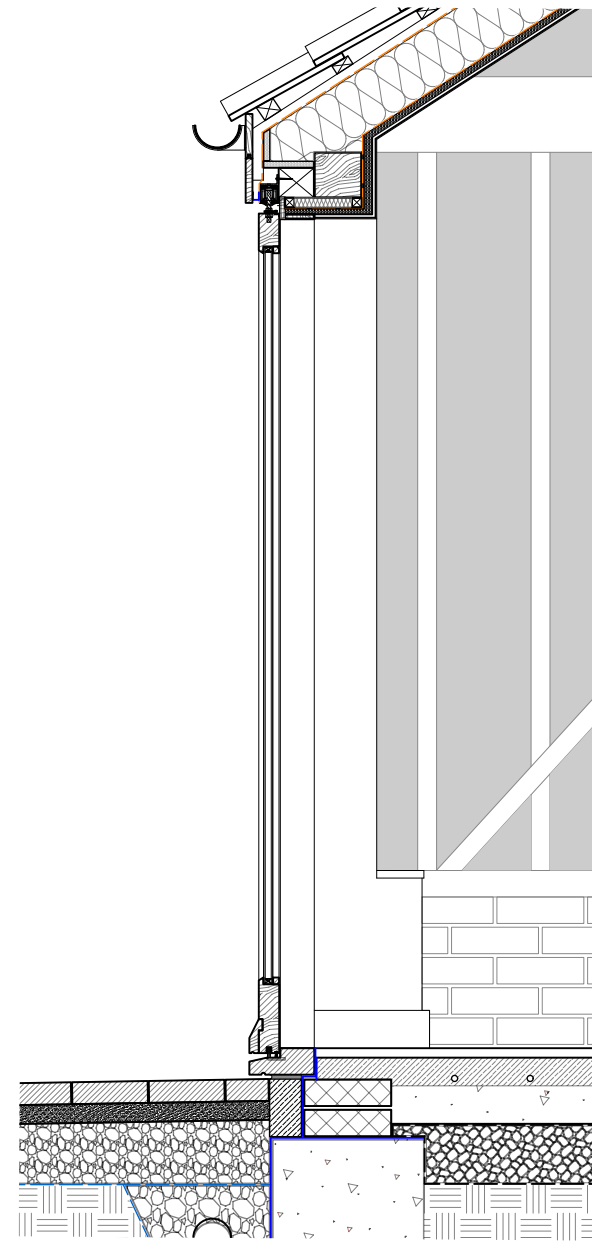

SECTION

Barn Doors D0.20:

centrally opening, top hung.
 material: oak
 finish: low sheen varnish
 glazing: 4-6-4 DGU with black
 warm edge spacer bar



TO BE READ IN CONJUNCTION WITH:
 - DRAWING "2212_ASH COTTAGES WINDOW & DOOR REFERENCES"
 - DRAWING "2212_2334 GARAGE PROPOSED DOOR SECTIONS"

Project Address
 1-3 Ash Cottages
 Albury Road
 Little Hadham SG11 2DQ

 Drawing Title
 3/23/0424/LBC Condition 4
 DETAIL: Garage/ Home Office
 Barn Doors

Drawing No.:	2212_2508	Revision:	
Scale@A1:	10	Scale@A3:	20
Scale@A3:	20	Rev. Date:	
Drawn by:	RP	Date:	17/10/2023
Status:	DoC		

Pardon
 Chambers
 Architects