




PROPOSED NORTH ELEVATION

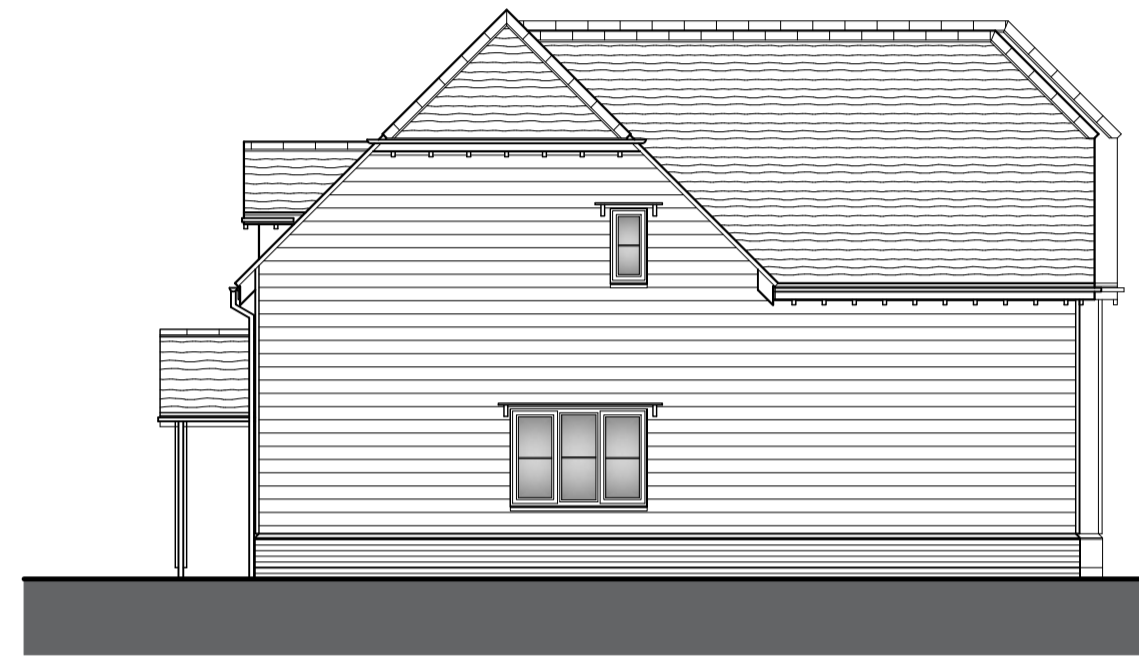


PROPOSED EAST ELEVATION




PROPOSED SOUTH ELEVATION




PROPOSED WEST ELEVATION

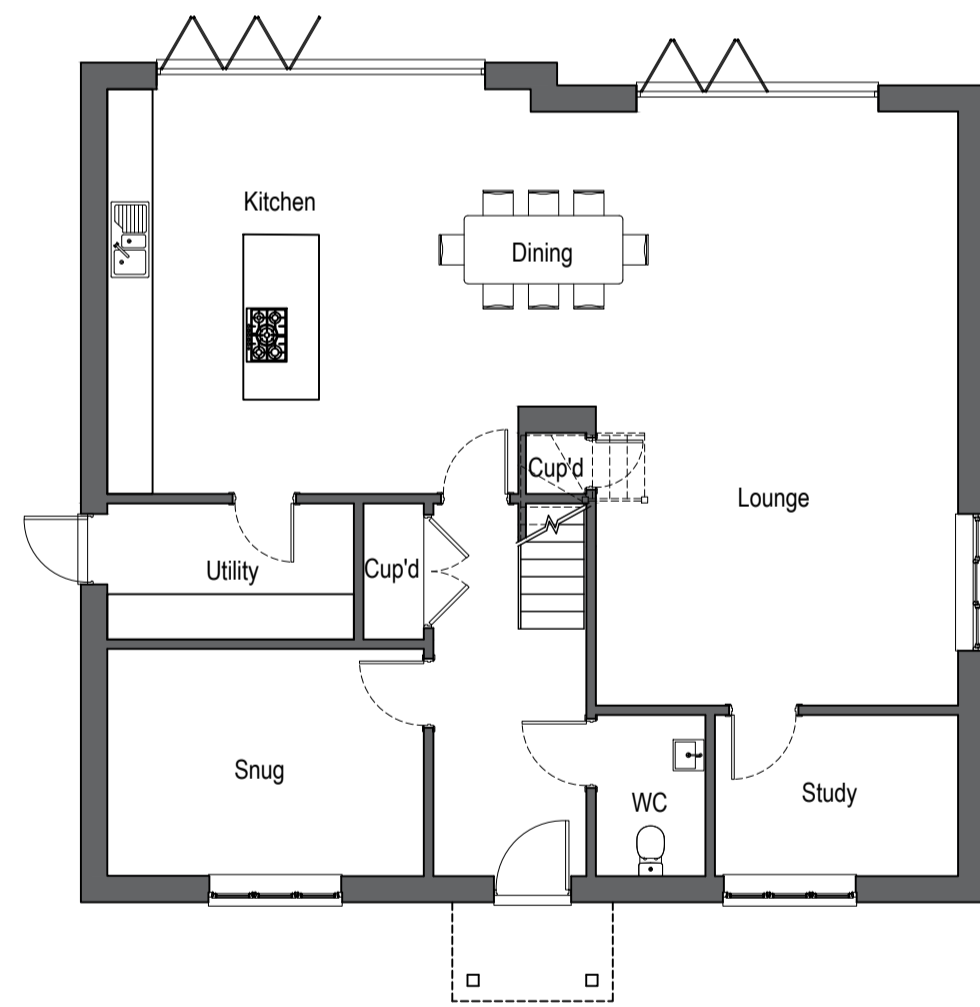


PROPOSED GROUND FLOOR PLAN

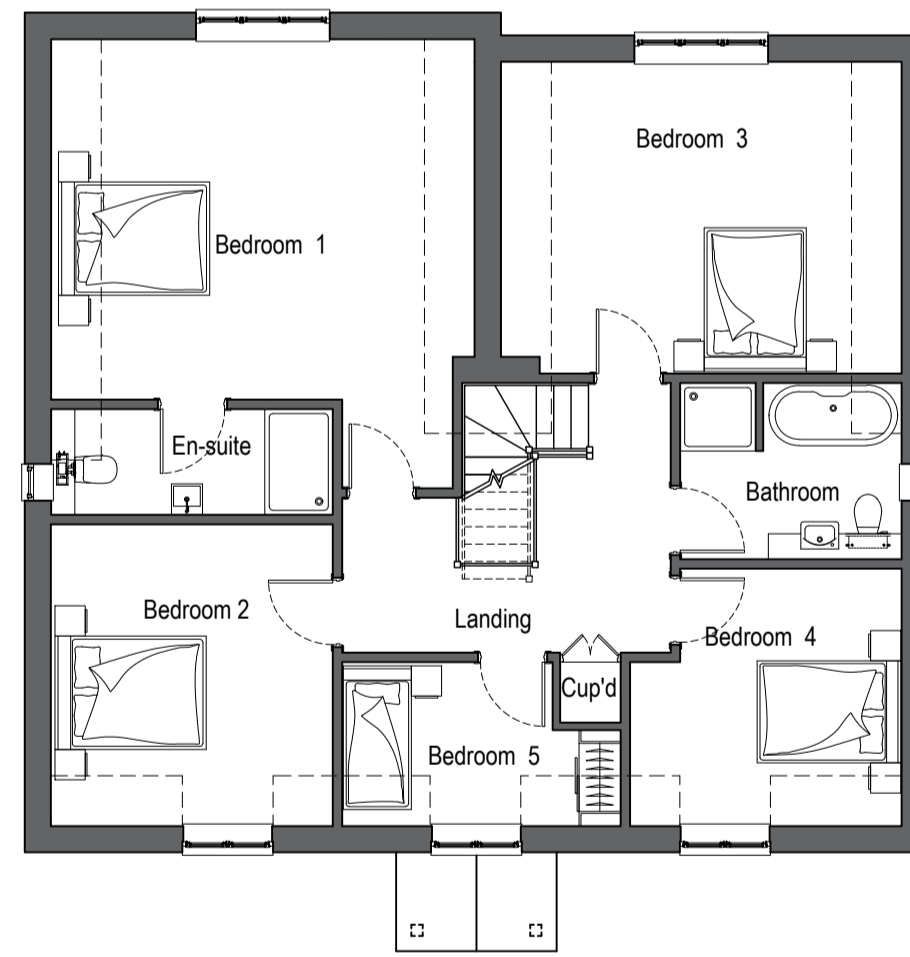

PROPOSED FIRST FLOOR PLAN

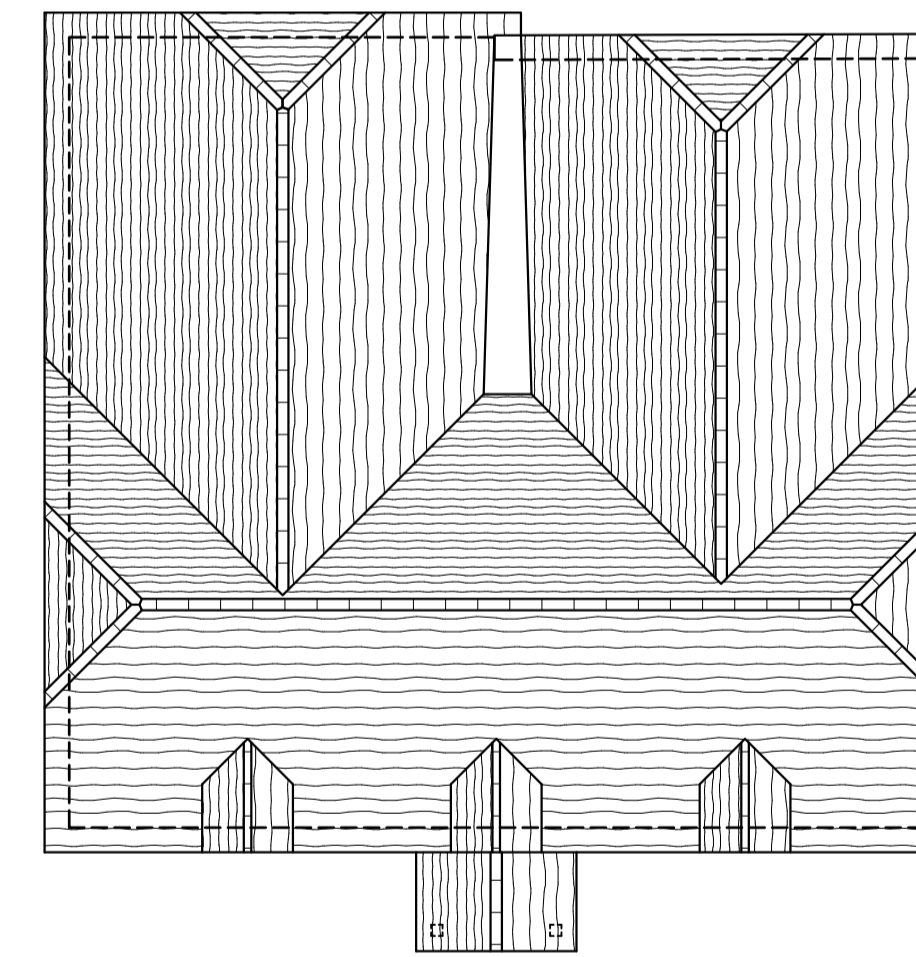

PROPOSED ROOF PLAN

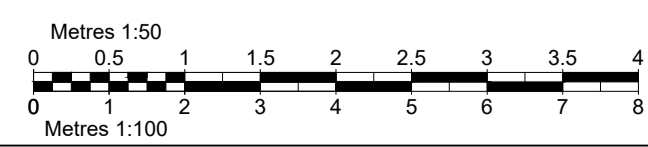

SCALE FROM THIS DRAWING AT YOUR OWN RISK.

1A Church Street
Sawbridgeworth
Hertfordshire
CM21 9AB

T: 01279 600110
enquiries@brdtech.co.uk
www.brdtech.co.uk

SUSTAINABLE ARCHITECTURE

Project
**NEW DEVELOPEMENT ADJ
WINDMILL BARN,
CHURCH LANE, TAKELEY
CM22 6QL**

Title
**PROPOSED PLANS AND
ELEVATIONS**

Scale @ A1
1:100

Date
MAY 23

Drawn By
TAC

Status
PLANNING

Ref
BRD/23/022/002

CIAT
GROUP MEMBERSHIP
SCHEME MEMBER