


Note:
Use figured dimensions only
All dimensions are in millimeters unless stated otherwise
All dimensions to be verified on site prior to construction and all discrepancies omissions or errors to be reported.

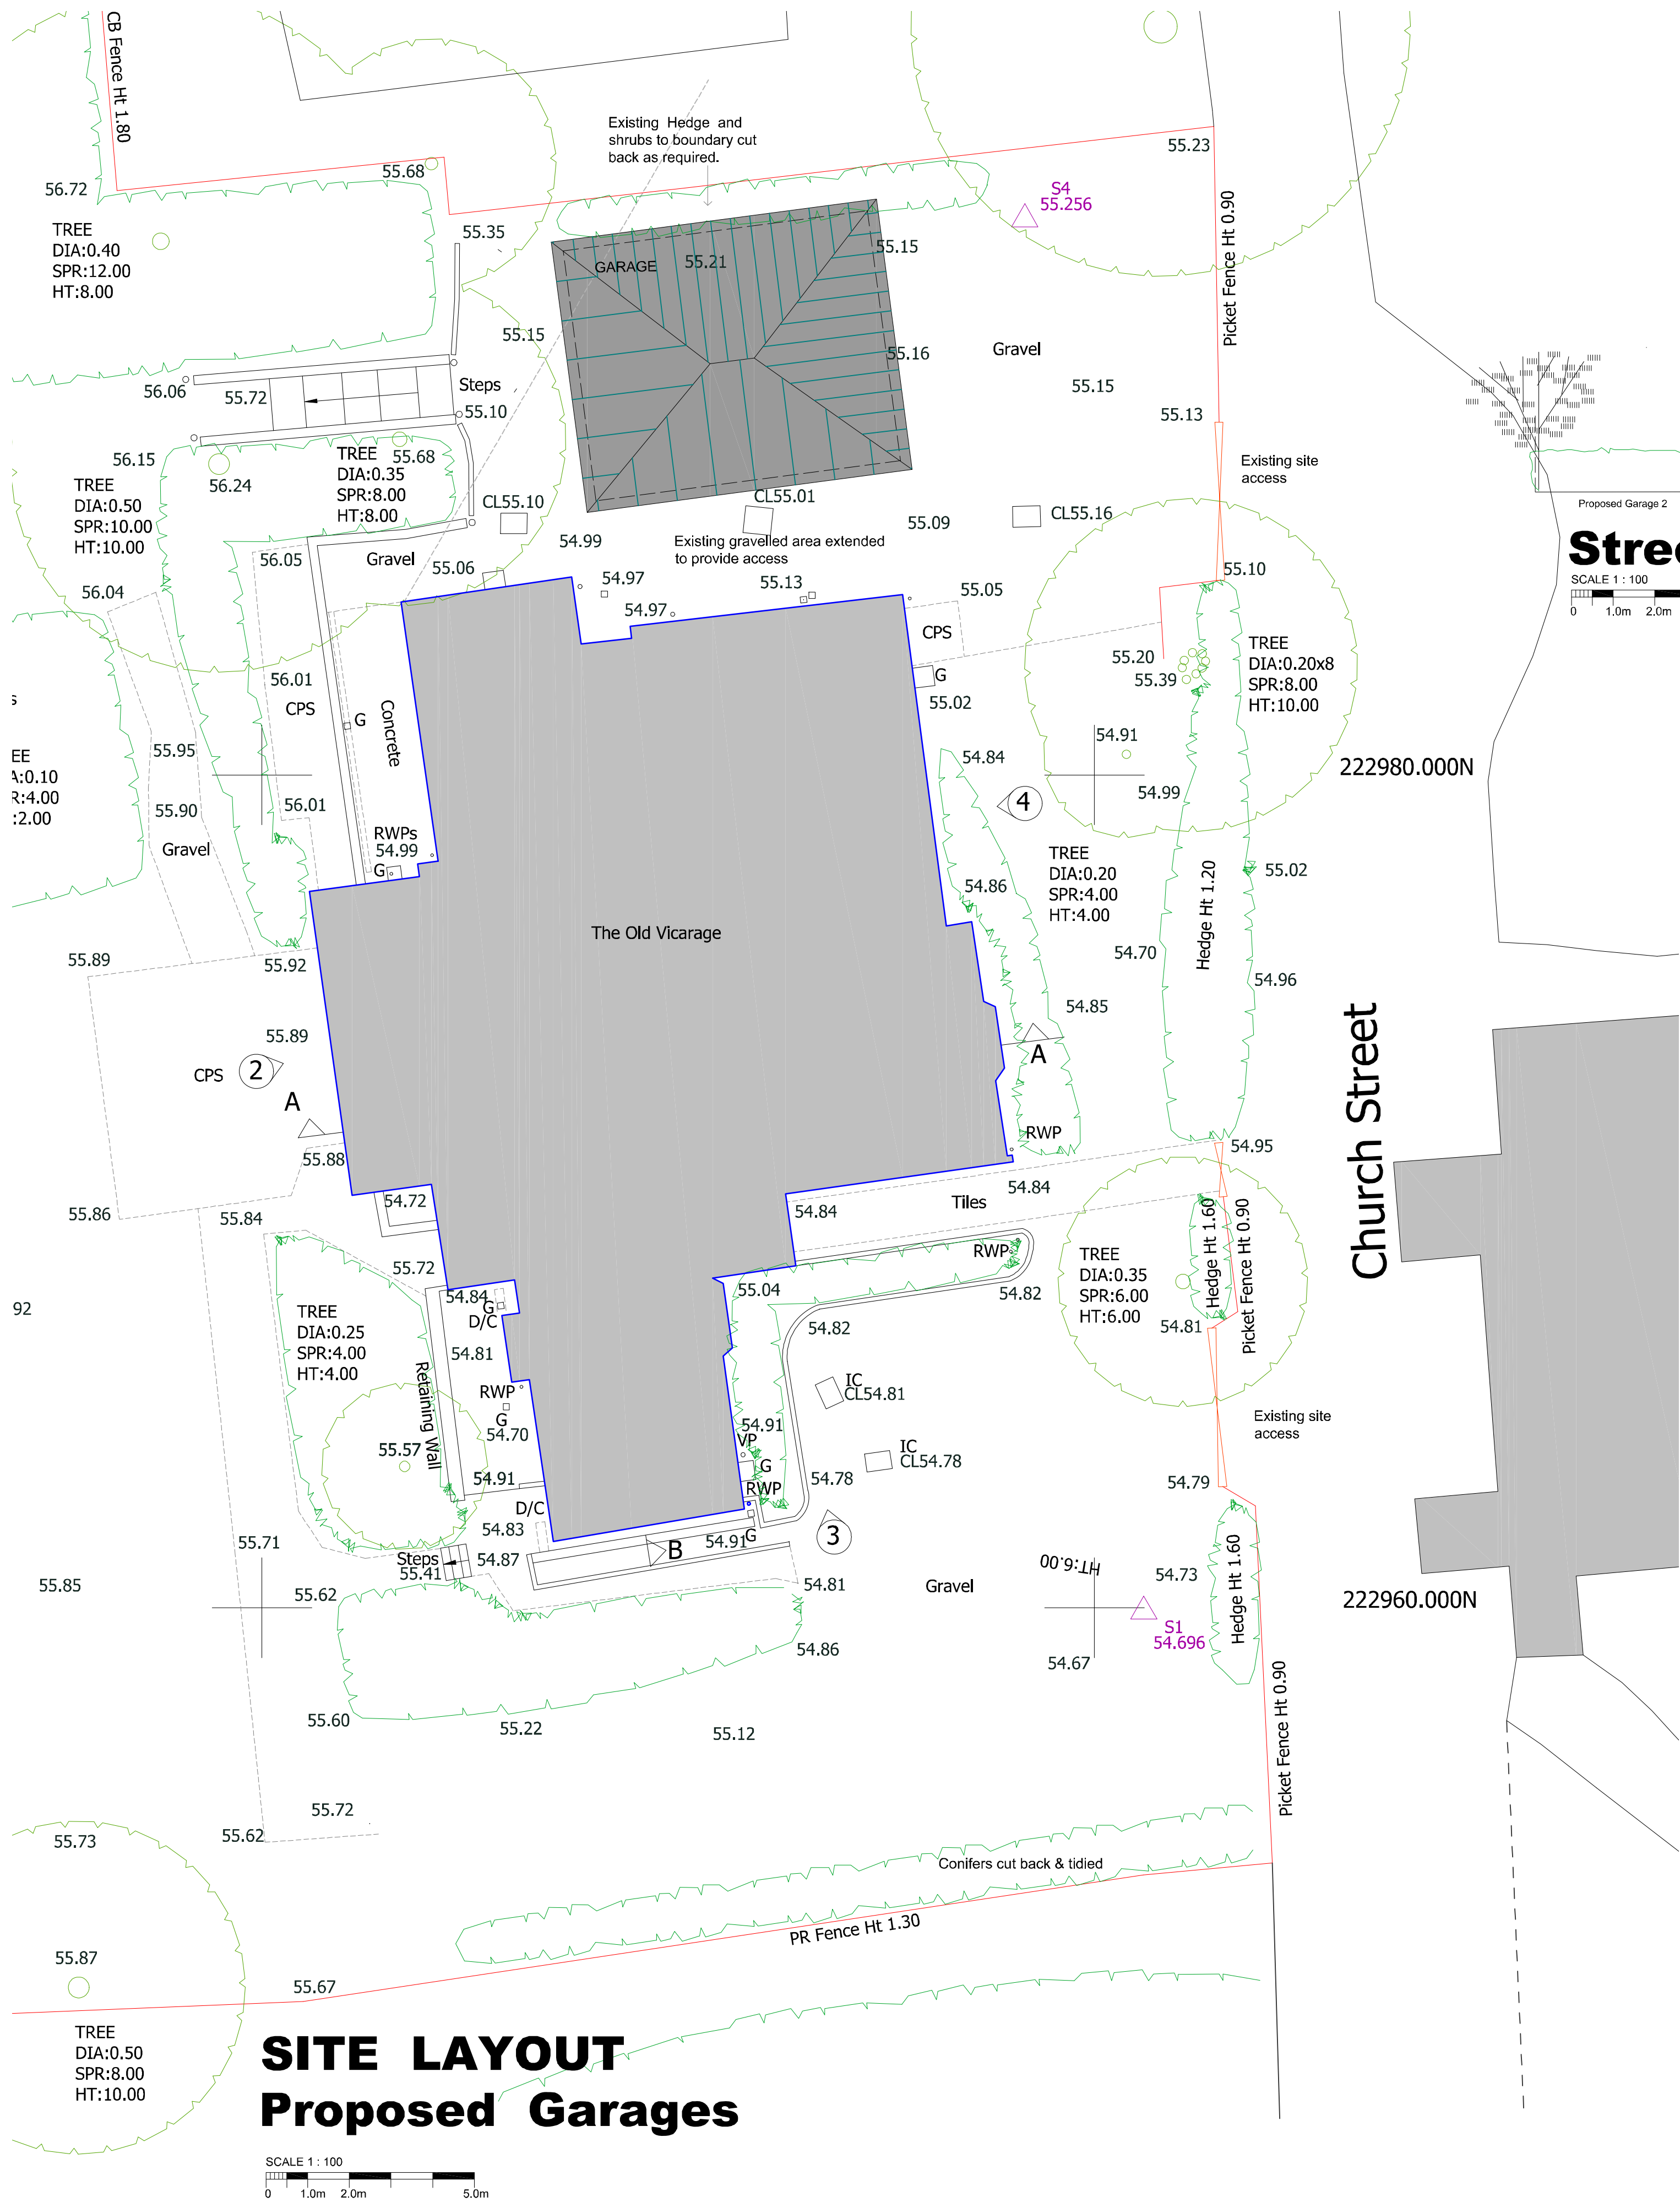

SITE LAYOUT Proposed Garages

SCALE 1 : 100
0 1.0m 2.0m 5.0m

Street elevation

SCALE 1 : 100
0 1.0m 2.0m 5.0m



Blue black roof slate
Black horizontal boarded elevations over facing brick plinth.



Side elevation


Rear

Side

Front

Garage Layout

SCALE 1 : 100
0 1.0m 2.0m 5.0m

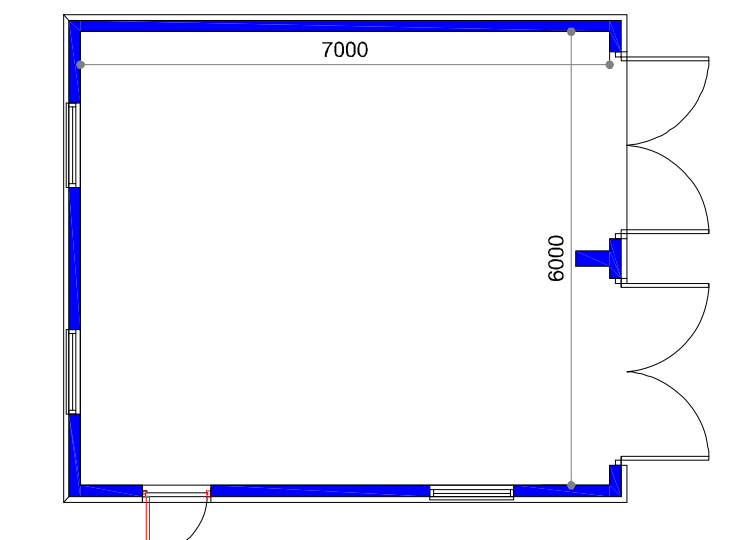

Church Street

Rev b - October 2023 - Amended to ECC built heritage comments
Rev A - AUGUST 2023 - Scale bars added

Terence C. Burton MCIAT
CHARTERED ARCHITECTURAL TECHNOLOGIST

8 Wheelwrights Close, Bishops Stortford, Herts. CM23 4GH
t: 01279 304363 m: 07860 102406 e: terencecburton@aol.com

project:
The Old Vicarage,
Church Street, Dunmow, Essex. CM6 2AE

drawing title:
Dougle Garage proposals

scale: 1:100 @ A1 date: April 2023 revision:
drawing number:

23/L/TOV/07B