


GROUND FLOOR 1:20



GROUND FLOOR 1:100

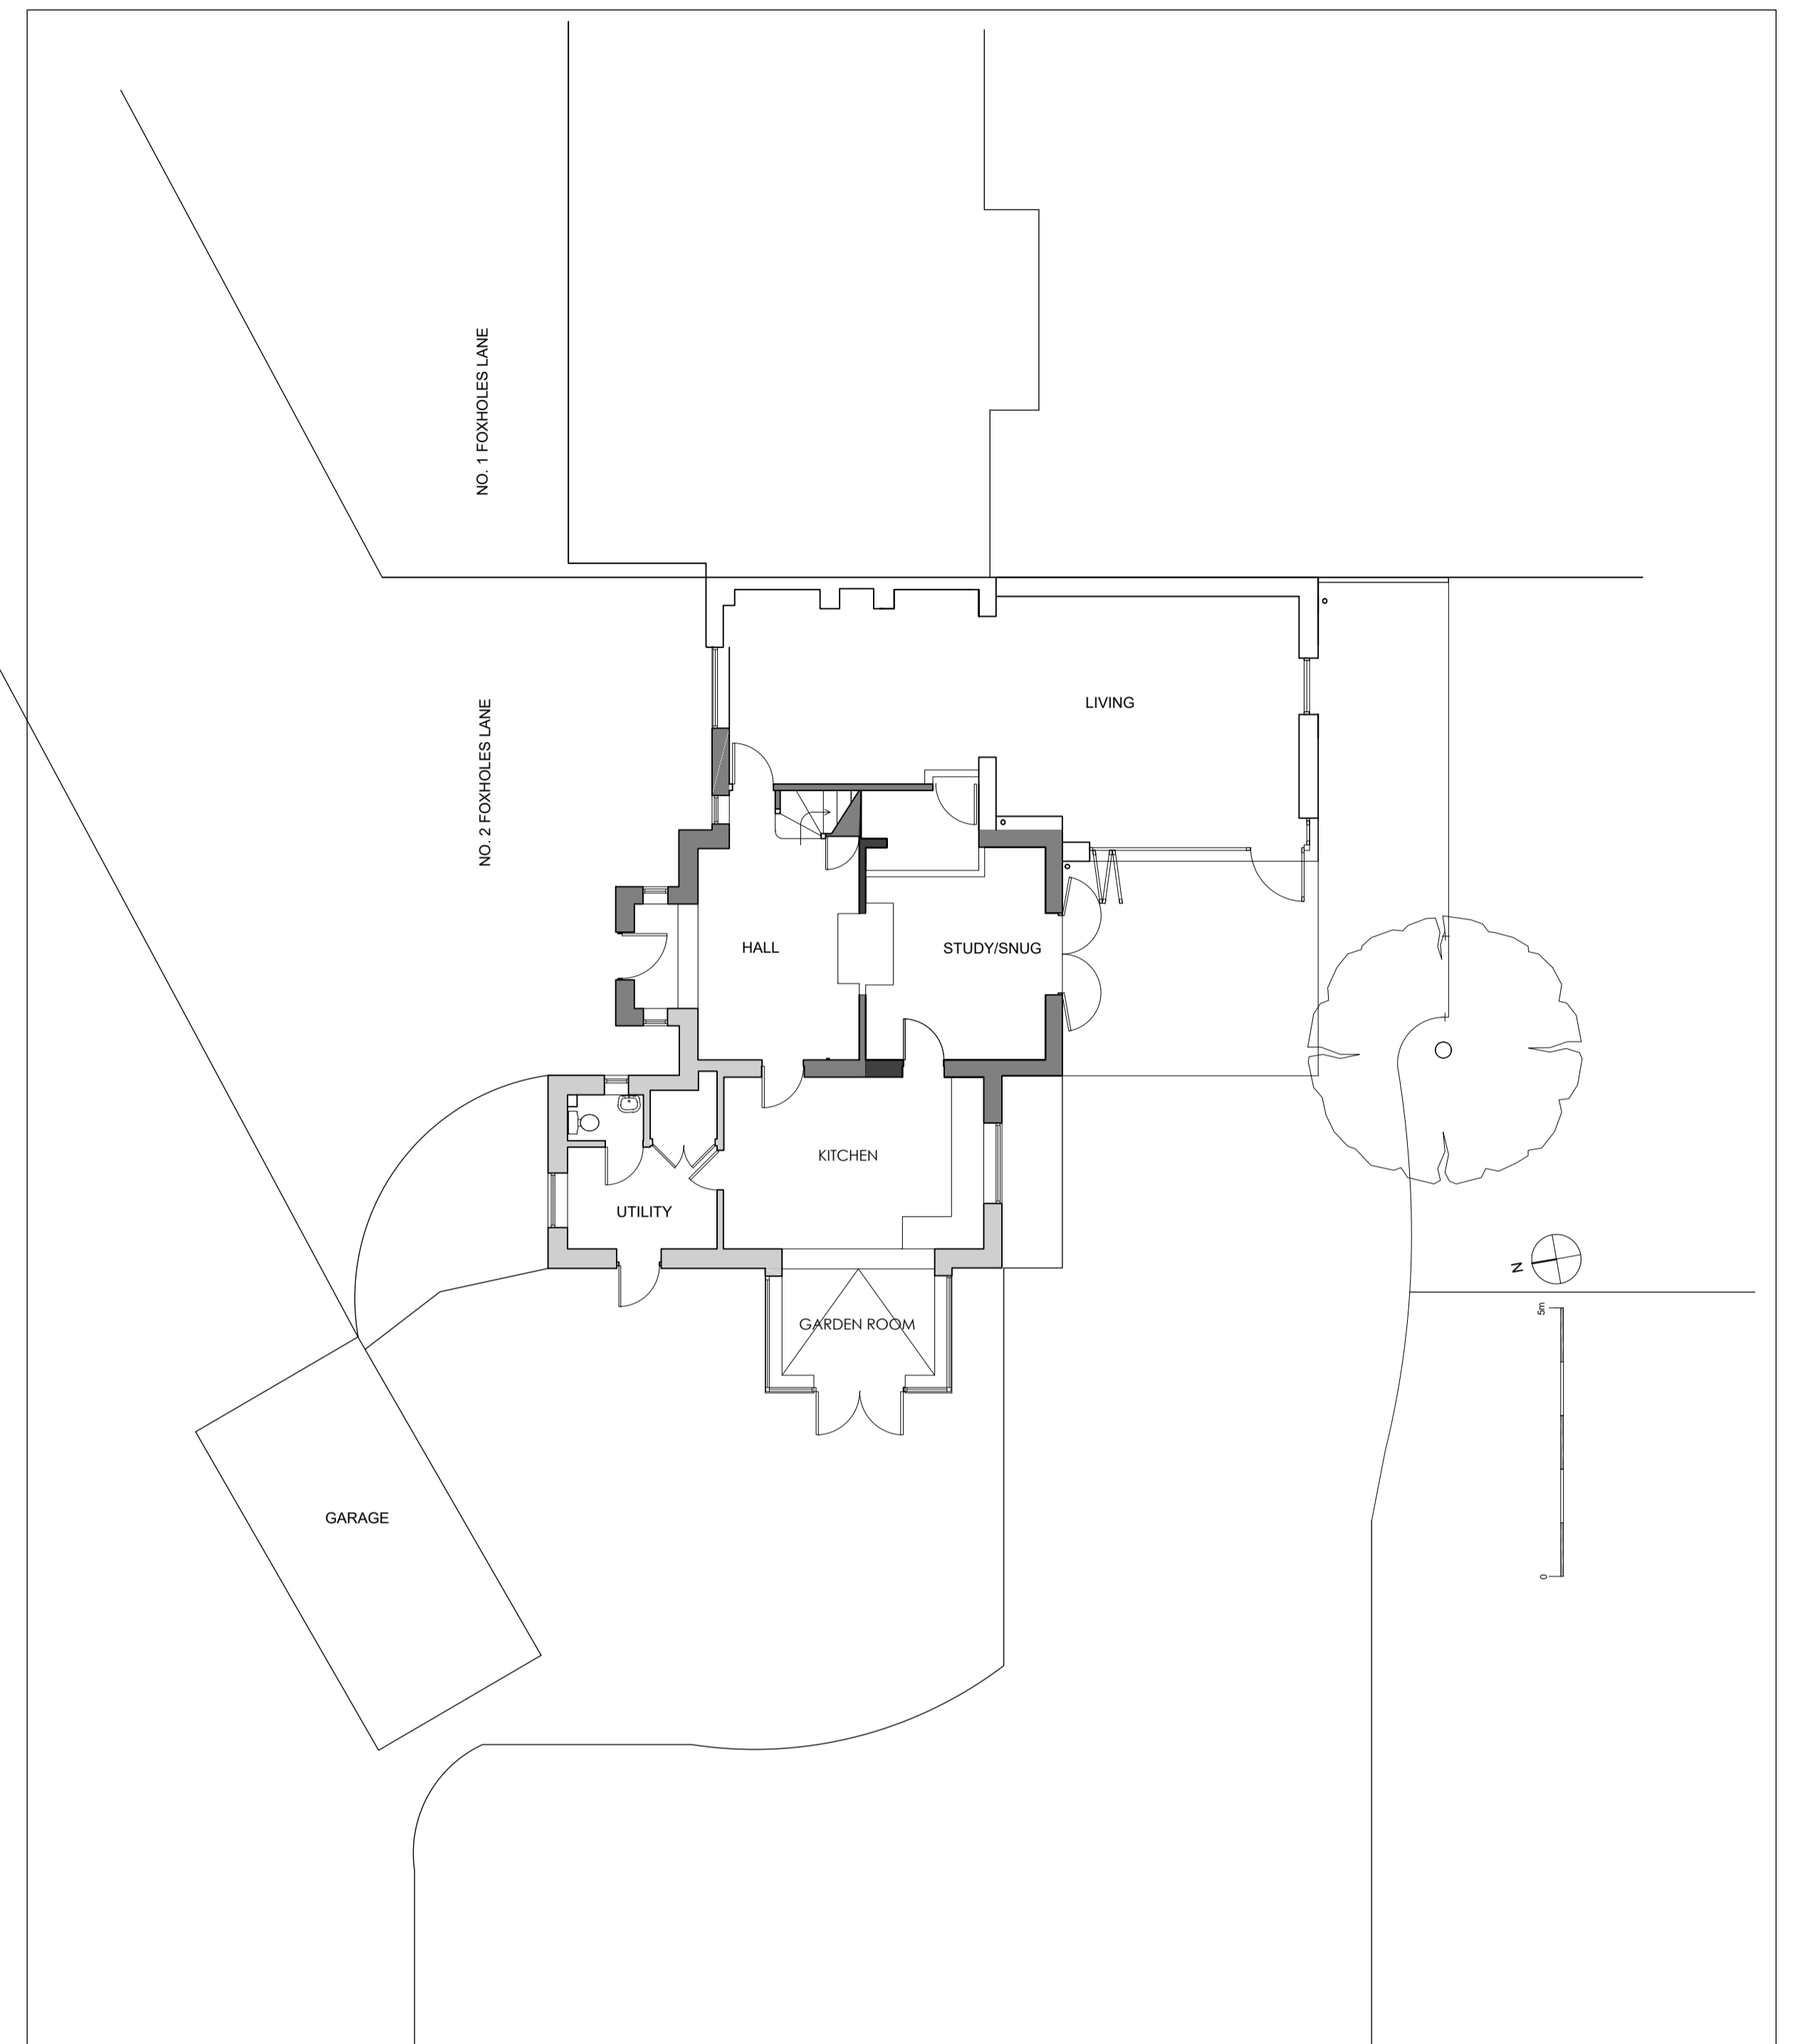

North



South



West

EXISTING

MATERIALS - Existing
 Roof - Concrete slate - dark grey
 Walls - Render - white
 Doors/windows - Double glazed timber - white

Rev

Rev: -


Dwg no: 23100201-01

Dwg: Existing Plans and elevations

Project: 2 Foxholes Lane
 Old Down
 South Gloucestershire

Client: Mr & Mrs Dawes

© Copyright Reserved

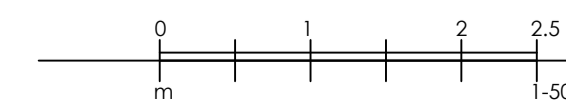

date: 19.11.23

scale: 1-100@A1