


Material Key:

1. Existing red/brown facing brickwork
2. Existing white uPVC cladding panels (horizontal)
3. Existing white uPVC double glazed window/door units
4. Existing concrete interlocking pantries
5. New white uPVC double glazed window/door units
6. New white uPVC cladding panels (horizontal) to match existing
7. New roof structure to have concrete interlocking pantries (to match existing)
8. Existing brickwork walls to be rendered (possibly with external insulation then rendered) Colour: white

EXISTING FRONT ELEVATION

Do not scale off these drawings. All measurements should be checked on site.

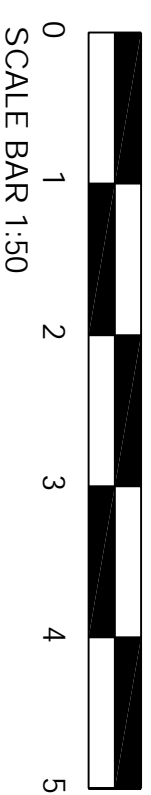

For Planning



LCH ARCHITECTURAL
DESIGNS

LCH Architectural Designs | Mansfield | Nottinghamshire

Website : www.lcharchitecturaldesigns.co.uk

PROJECT

Richard Shapley
28, Dayncourt Walk, Farnstead, Newark, NG22 8DP

TITLE

Existing Front Elevation

SCALE DATE

1:50 @ A3 09.10.2023

DRAWN BY

L.C.Hanson

DRAWING NO REVISION

0106 A