


**N. ANDREW WILDING**  
 Architect, Design & Planning Consultant  
 CITY DESIGNS  
 3, Wasps Nest, Nocton Fen,  
 Lincoln, Lincs. LN4 2AZ  
 Tel/Fax: 01526 322281

ALL DIMENSIONS TO BE  
 CHECKED ON SITE

NEW FLAT ROOF  
 JOISTS OVERHANG  
 145 x 75 C.A. x  
 400 CRS.  
 ALL LANTERN  
 LIGHTS, DETUNG  
 OPENING SIZE  
 900 x 2500

Joists trussled/  
 TRUSSES TO  
 FORM TRIMMERS  
 TO LANTERN  
 OPENINGS.  
 CONCRETE DETAILS  
 WITH ENGINEERS  
 INCLUDING  
 TRIMMER REMAIN  
 ON PROJECS  
 LINTOLS

G.R.P. Roof slab  
 @ LN 80 TO DEEF  
 EDGE GUTTER -  
 SEE DRG. REF.  
 200 x 2.3. B.

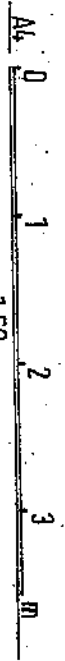

Roof PLAN - PROPOSED - 1:50

EXTENSION

SEE DRG. REF  
 200 x 2.3. B  
 FOR LANTERN  
 SETTING OUT  
 DETAILS

LINTOLS TO EXT. WALL  
 STRESSING TO BE  
 LINTOLS TYPE SL90  
 OR SL90 LBS. SUBJECT  
 TO ENGINEERS APPROVAL  
 TRIMMER PAINT LANTERN  
 & DRAWING STRESS FOR  
 LINTOLS.

localised  
 CAVITY  
 BLANK  
 2000  
 THICK

EXTENSION

PROPOSED MARKS TO EXIST. DET BUNGALOW  
 44, WAIN STREET, SCOPWICK, LINCOLN.

MR. & MRS. L. HEENEY

SCHEME DRG. NO. 12 1:50

DATE 17/11/2020

DRG. REF 2020.2.12.

RECORDED NORTH KESTEVEN BY POST  
 27 OCT 2023  
 DISTRICT COUNCIL