


ALL DIMENSIONS TO BE CHECKED ON SITE

* SEE R/SO TECH *
* SPEC. SHEETS *

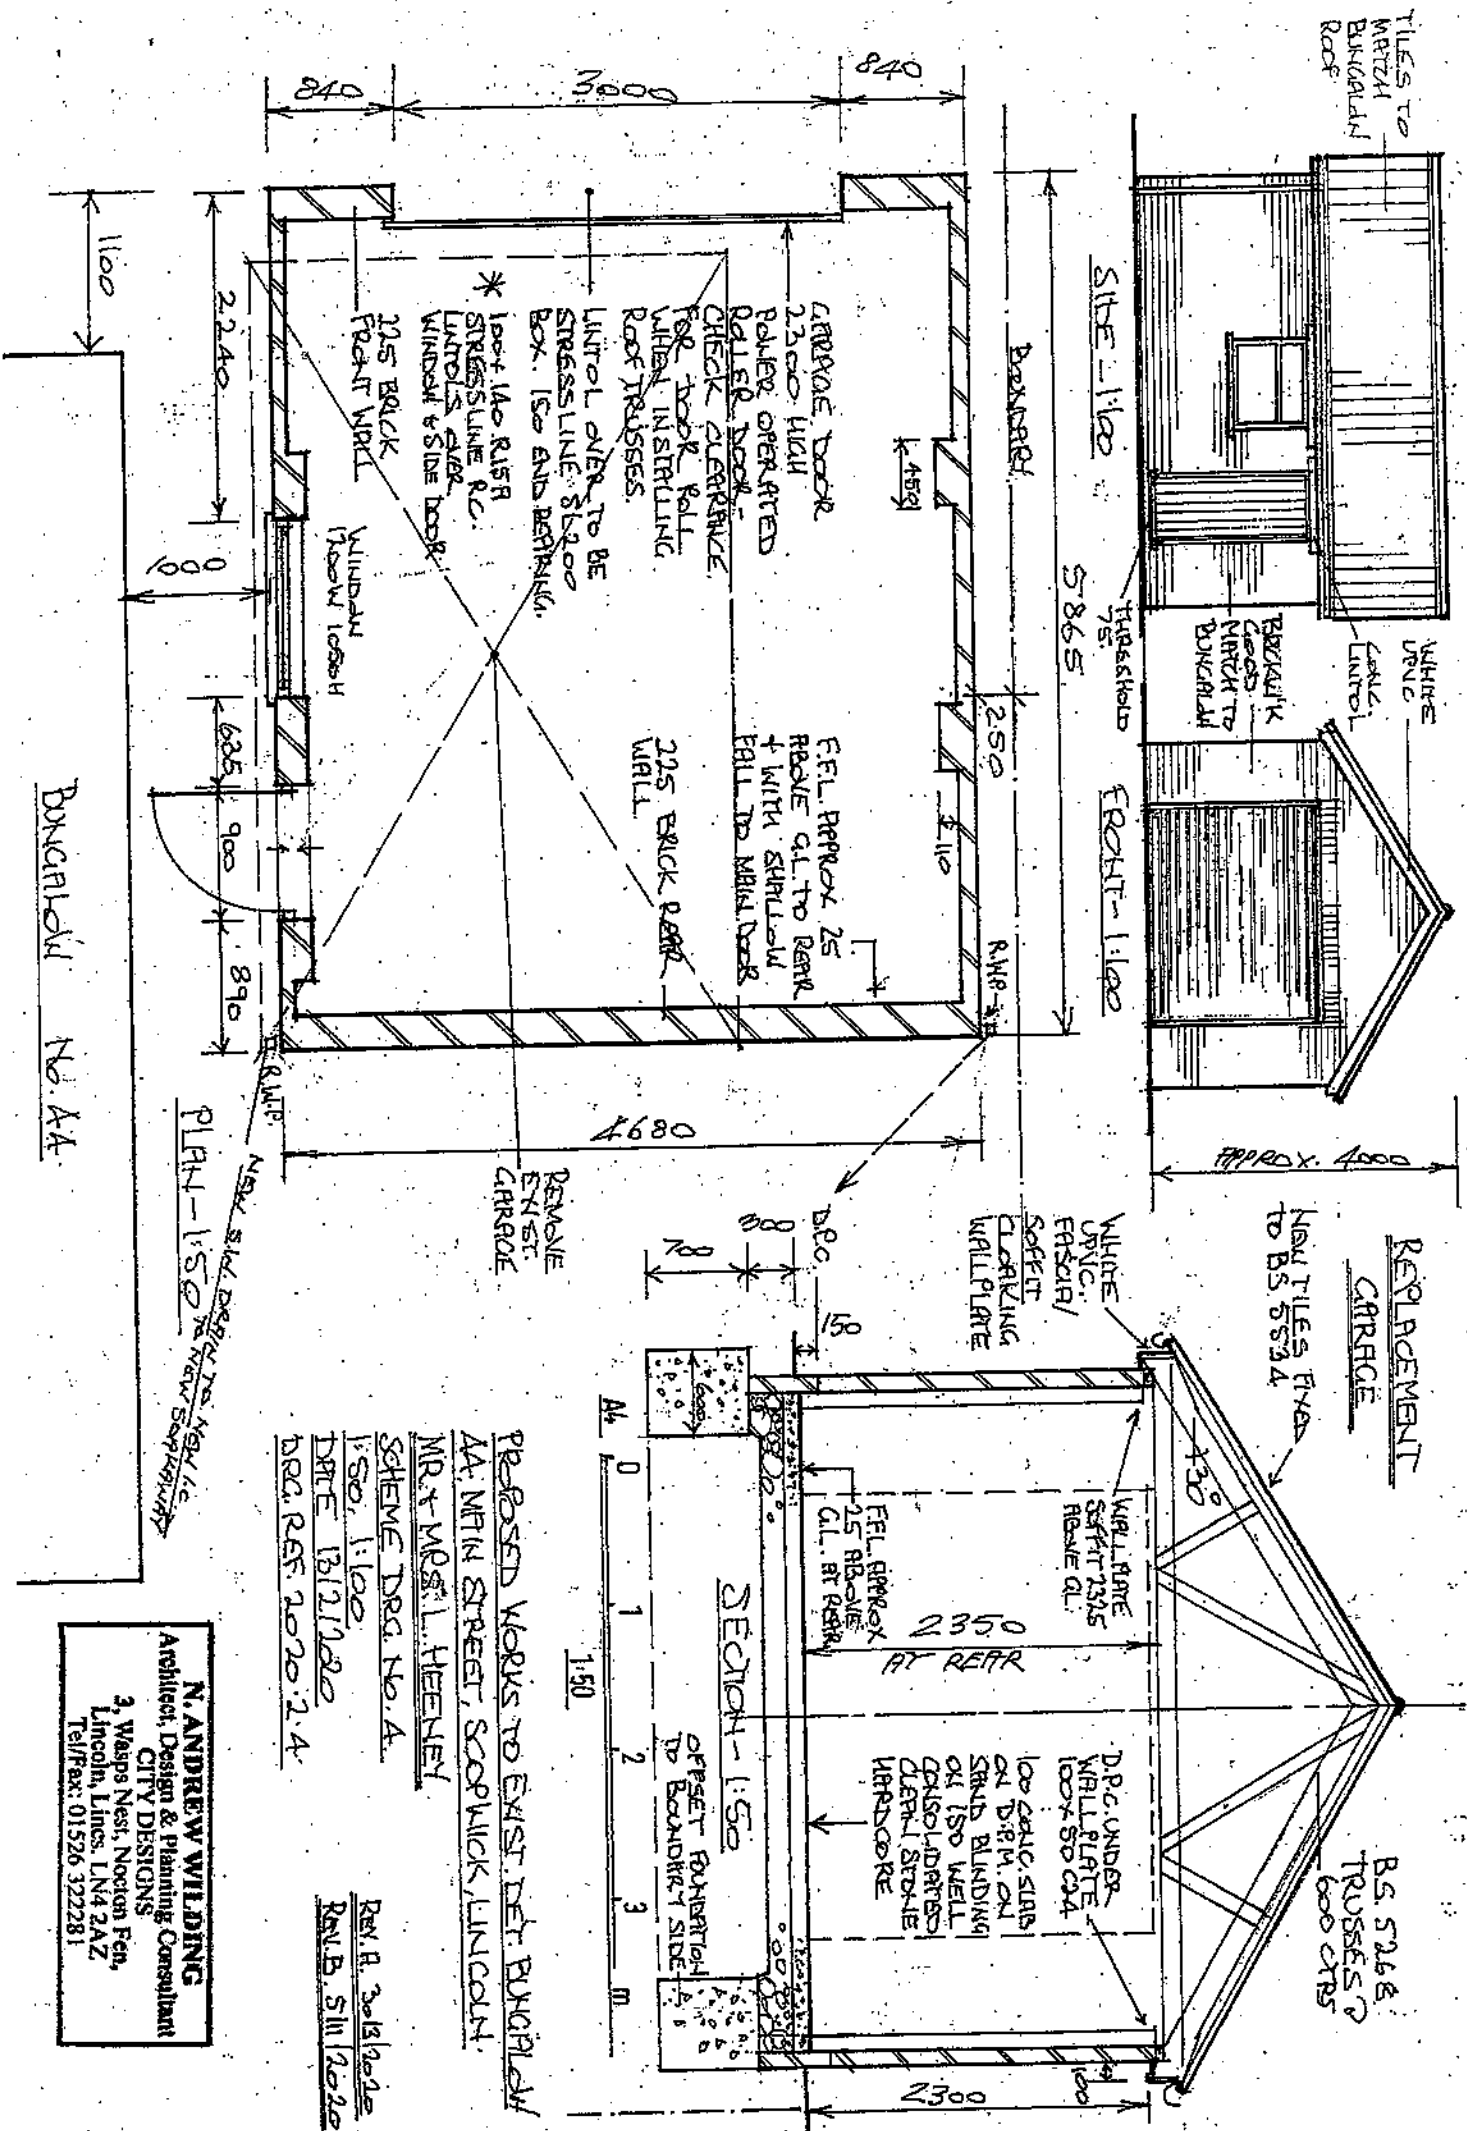

PROPOSED WORKS TO EXIST DET. BUNGALOW
 44, NFIN STREET, SCOPWICK, LINCOLN.
 MR & MRS L. HEENEY
 SCHEME DRG. NO. 4
 1:50, 1:100
 DATE 13/12/20
 DRG. REF. 2020.2.4
 Rev A. 30/12/20
 Rev B. 31/12/20

N. ANDREW WILDING
 Architect, Design & Planning Consultant
 CITY DESIGNS
 3, Wasps Nest, Nocton Fen,
 Lincoln, Lincs. LN4 2AZ
 Tel/Fax: 01526 322281

BUNGALOW NO. 44

PLAN - 1:50

1100

2240

840

3600

840

4680

225 BRICK WALL


225 BRICK FRONT WALL

REMOVE EXIST. CHARGE




1100

900

890

4680

250

1100

2350 AT REAR

2500

1000








