

ALL DIMENSIONS TO BE CHECKED ON SITE

SEE ALSO TECH SPEC SHEETS


BATHRACITE GREY PLANKED UPVC FRASCIA

BATHRACITE GREY PL WOODEN FRAMES THROUGHOUT

REN.B. 5/5/2020
REN.B. 12/11/2020

N. ANDREW WILDING
Architect, Design & Planning Consultant
CITY DESIGNS
3 Wasps Nest, Notion Pen,
Lincoln, Lincs, LN4 2AZ
Tel/Fax: 01526 322281

NORTH KESTEVEN DISTRICT COUNCIL
27 OCT 2023

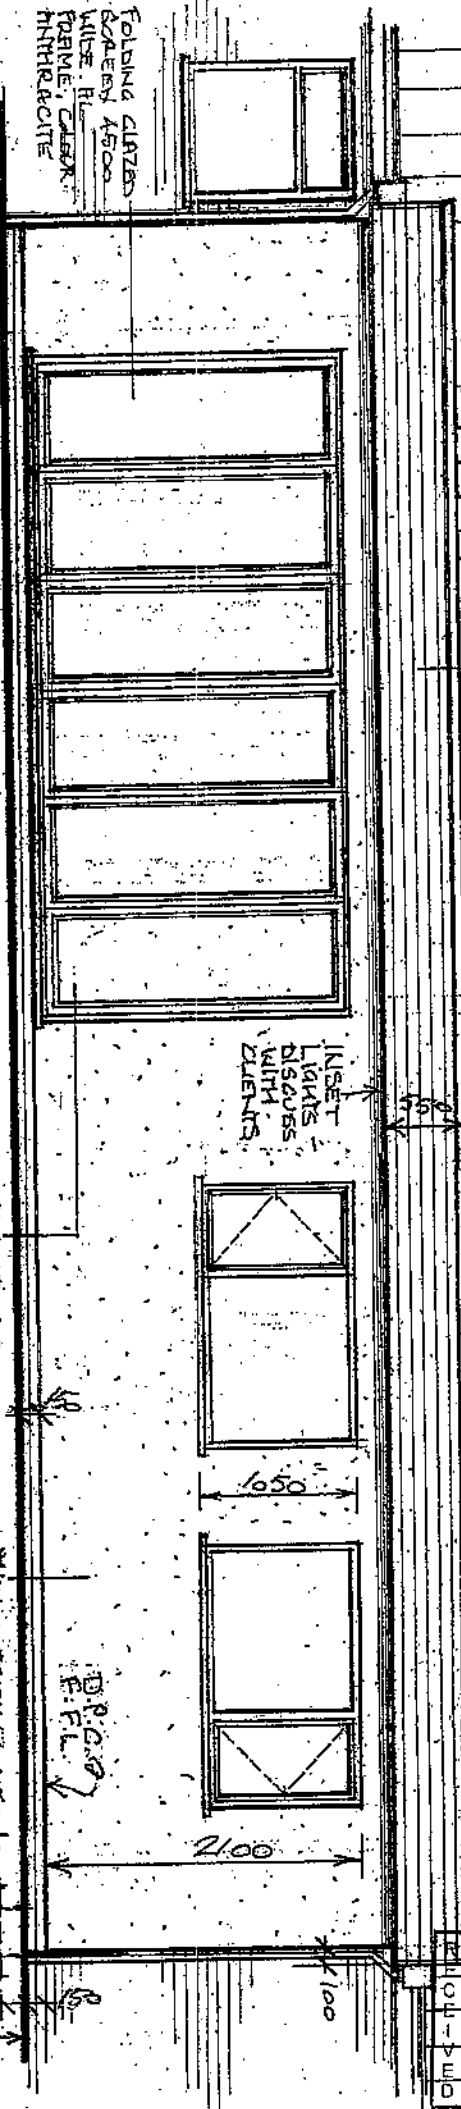


REAR - PROPOSED - 1:50

AL 0 1 2 3 m

NOTE G.L. SLOPES UP SLIGHTLY TO THE EAST
* HORIZONTAL G.L. IS 150 BELOW F.F.L.

BATHRACITE GREY PLANKED UPVC FRASCIA

THIN COAT SILICONE RENDERED - WHITE
* ABOVE EXTERIOR BLOCKS FREE COMPLETIBLY WITH RENDER

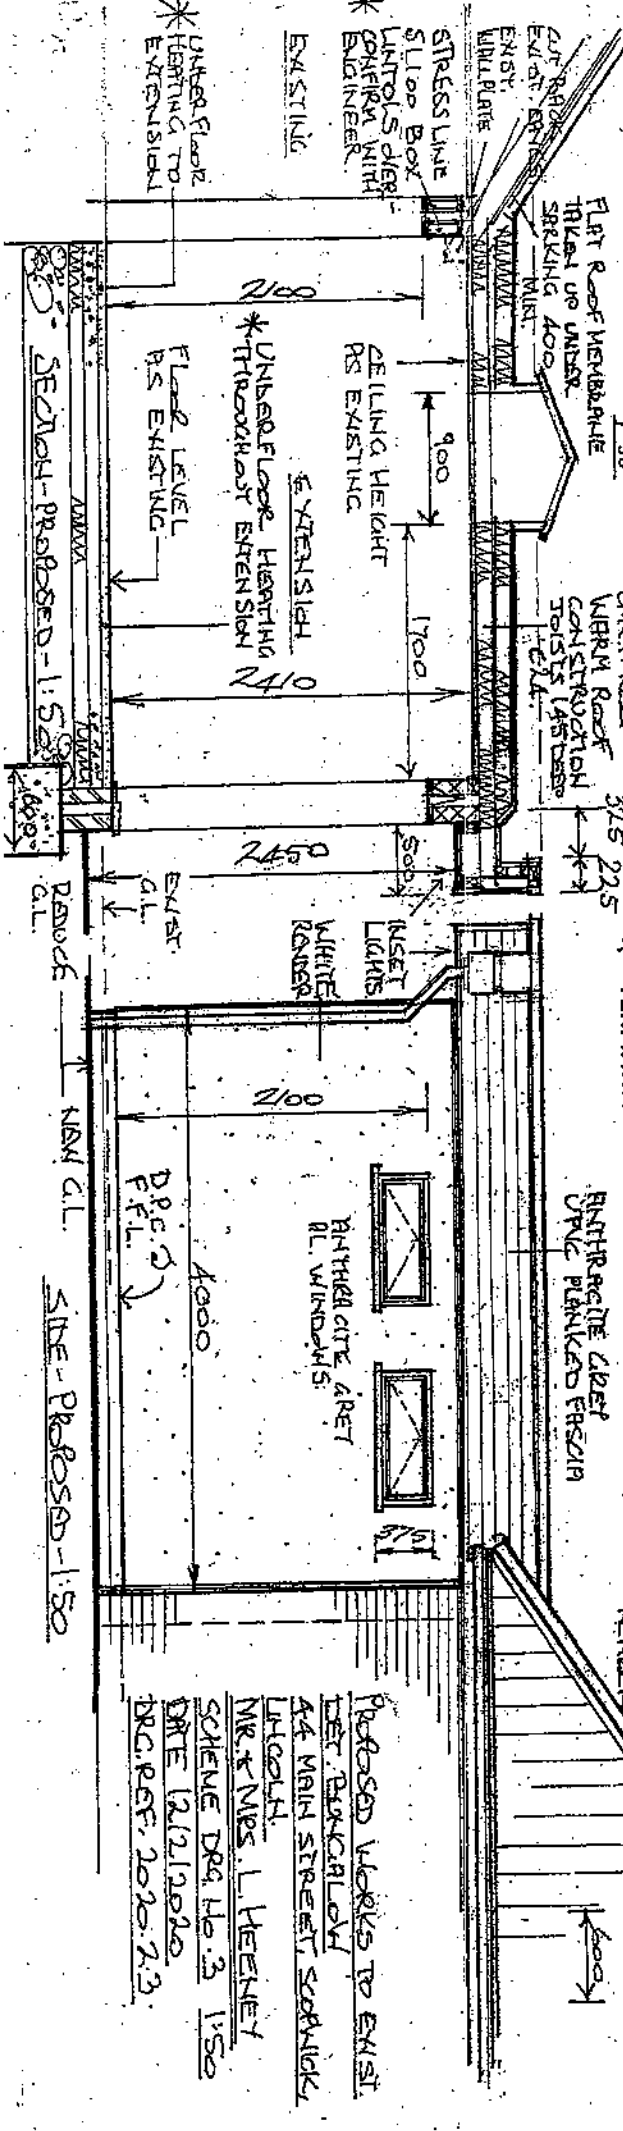

PROPOSED WORKS TO EXIST
MR & MRS L. HEENEY
SCHEME DRG No. 3 1:50
DATE 12/12/2020
D.R.G. REF. 2020-23.

