


0 2 4 6 8 10metres

NOTES

All building works to be in accordance with the Building Standards (Scotland) Regulations  
Do not scale from drawing  
Contractors to verify all dimensions before manufacture of components and commencement of work  
Any discrepancies to be reported to Squire Associates office  
All dimensions are hard to blockwork or framing unless noted otherwise

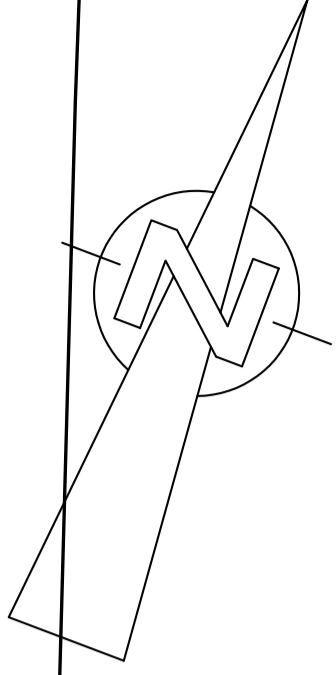

existing 1800 high timber fence

GARDEN AREA

existing 1800 high timber fence

NO.1

NO.2

B 977

existing gate

vestibule

coats

new 1800 high timber fence  
1250 ltr oil storage tank

existing 1800 high timber fence

450 high raised planters

gate

stone chipping parking area

existing 1800 high timber fence

new 1800 high timber fence

new 1800 high timber fence

bin storage

existing spruce

new 1200 high timber fence

new 1200 high timber fence

existing private access track owned jointly by no.1 & no.2

ref	revision	date

Client	AYHAN YILDIRIM
--------	----------------

Job	1 BURNSIDE COTTAGES LEYLODGE, KINTORE, ABERDEENSHIRE.
-----	--

Title	PROPOSAL DRAWING SITE LAYOUT PLAN.
-------	---------------------------------------

SITE PLAN 1:100 @ A2



**Squire Associates**  
15-19 RAEBURN PLACE, ABERDEEN, AB25 1PQ  
Tel No. 01224 663838  
E-mail: info@squire-associates.co.uk  
**BUILDING SURVEYORS & ARCHITECTS**

scale	1:100 @ A2
date	OCT 2023
drawn by	AF

job no.	7158	dwg.no.	WD.02	rev	A
---------	------	---------	-------	-----	---