

Proposed new floor mounted
3x Daikin AZAS 140 AC Units

Proposed New Low Noise
2-Fan Gas Cooler installed



TESCO STORE

NORTH ELEVATION WITH FENCE HIDDEN

Proposed new 2.4m high
timber fence with access
gate




TESCO STORE

NORTH ELEVATION WITH PLANT HIDDEN

SCALE BAR

1:100

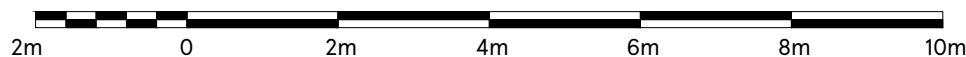

DRAWING NO
03_CHOR_03F

SCALE DATE
1:100@A3 21.07.2023

CHECKED BY
DEEKSHA
DRAWN BY
MOHAMMED AFLAH K H

STORE TYPE
EXPRESS

STORE NAME
CHORLEY

CONTENT
PROPOSED ELEVATION-1_ARCH

TESCO
FEASIBILITY PLANNING
STORE PLANNING DEPARTMENT
PROPERTY SERVICES
HIGHWOODS BUILDING, KESTRAL WAY
WELWYN GARDEN CITY, HERTFORDSHIRE, AL7 1GB UK
TELEPHONE : 01707 395150

THE COPYRIGHT AND ALL OTHER RIGHTS IN AND RELATING TO THIS PUBLICATION BELONG TO AND ARE THE SOLE PROPERTY OF TESCO STORES LIMITED. ALL RIGHTS ARE RESERVED. NEITHER THE WHOLE NOR ANY PART OF THIS PUBLICATION MAY BE REPRODUCED OR TRANSMITTED IN ANY FORM OR BY ANY ELECTRONIC OR MECHANICAL MEANS INCLUDING PHOTOCOPIING AND RECORDING OR FROM ANY RETRIEVAL SYSTEM WITHOUT THE PRIOR WRITTEN LICENCE FROM THE OWNER. © 2023 TESCO STORES LIMITED