

SCOPE OF WORKS

- Replace 1no. Projecting signage with new 500mm. Retain existing bracket
- Replace 2no. fascia with new blue fascia and 1no. Logo with new 290mm logo height. Logo to be centered to fascia. Omit 1no. Logo
- New safety manifestations.
- **Window message not deployed.**


Signage Colours

Core Red	Core Blue
#F9383D 0, 87, 69, 2 032 C	#011546 100, 90, 40, 40 282 C



FRONT ELEVATION - WELLINGTON STREET

ALL DIMENSIONS MUST BE CHECKED ON SITE.  
ONLY FIGURED DIMENSIONS ARE TO BE WORKED FROM.  
DISCREPANCIES MUST BE REPORTED TO THE ARCHITECT BEFORE PROCEEDING.

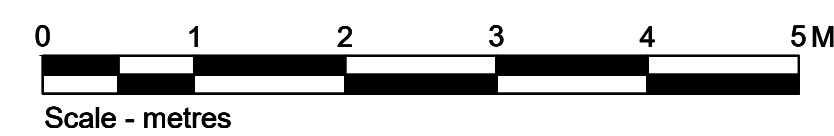

LETTER	DESCRIPTION	DATE

**ISG**  
ISG  
Boleyn House,  
St Augustines  
Business Park,  
Whitstable  
Kent CT5 2QJ

© This drawing remains the Copyright of Four Architecture and Design and may not be reproduced in whole or in any part without prior written permission.  
**NOTE:**  
All proprietary goods and materials are to be fitted in accordance with manufacturer's instructions. Codes of Practice and British Standards. All dimensions to be verified by the Contractor on site. Do not scale drawings, work to figured dimensions only.  
ALL REFERENCES SHOULD BE READ IN CONJUNCTION WITH THE MOST CURRENT NATIONWIDE DESIGN GUIDES.

CLIENT

LUTON (0656)  
Brand Update

BRANCH NAME & PREFIX: <b>LUTON</b> 77779 George Street, Luton, LU1 2AP			DRAWING TYPE: <b>PROPOSED SIDE ELEVATION</b>				
DRAWN BY: MK	SCALE @ A3: 1:50	CHECKED BY & DATE: JNA	DATE DRAWN: 07.08.2023	STATUS: PROPOSED	PROPERTY LOCATION CODE: LU03	DRAWING REF NO: PR.00.E2	REV. /