

EXISTING CONSTRUCTION

ROOF : 30° PITCH REDLAND 49 CONCRETE TILE
ROOF WITH CONCRETE HALF-ROUND RIDGE TILES

WALLS : SOLID MASONRY & SOLID CONCRETE
BLOCK WORK WITH PAINTED EXTERNAL RENDER

WINDOWS : UPVC DOUBLE-GLAZED TOP-HUNG
CASEMENTS WITH SOME FIXED-LIGHTS


DOORS : DOUBLE-GLAZED DOOR & PAINTED
SOFTWOOD TIMBER DOOR SETS



SOUTH ELEVATION



EAST ELEVATION

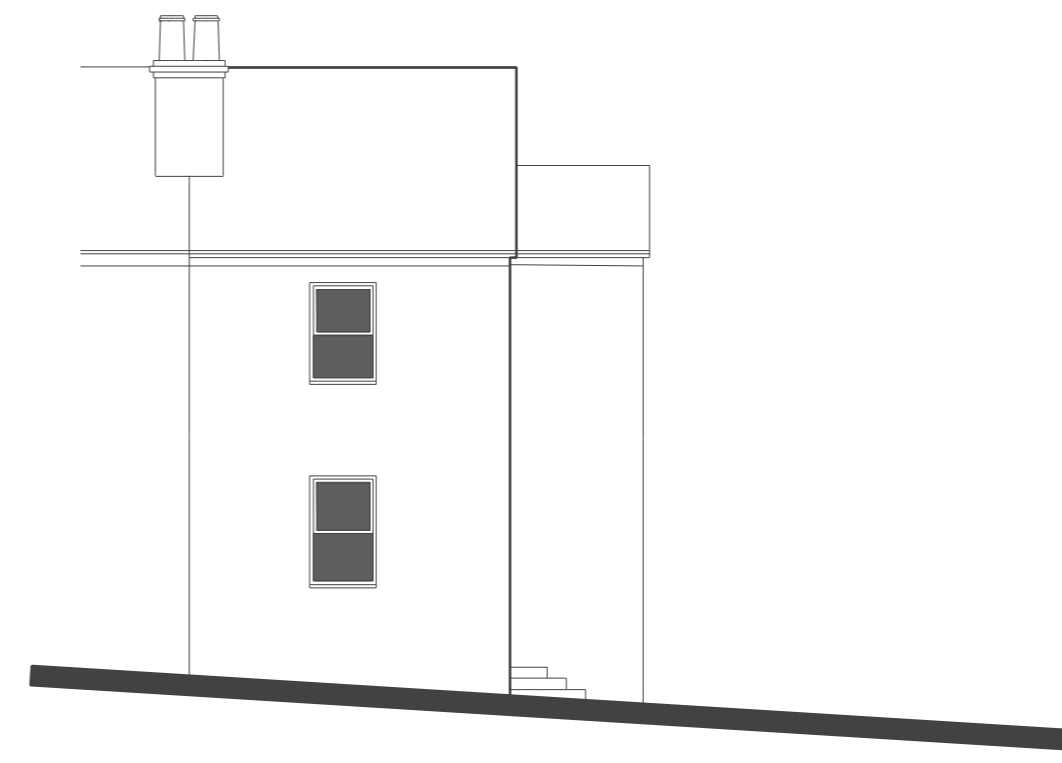

WEST ELEVATION

Hendrikz Design and Draughting Services for
Rebecca Randall
6 Valley View
Tunbridge Wells
Kent TN4 0SY

rebeccarandall.co.uk

NOTES

No.	Revision Details	By	Date
Drawn			TLH
Date			June 12, 2023

Project Title
**PROPOSED EXTENSIONS &
ALTERATIONS**

For
R & T Poulson
2 Hillside Cottages
Frank's Hollow Road
Bidborough
Tunbridge Wells
Kent TN3 0UB

Drawing Title
EXISTING ELEVATIONS

Project Number

028

Drawing Number

028/1/05

Scale@A2

1:100

