




Existing Ground Floor 1-100 @ A3

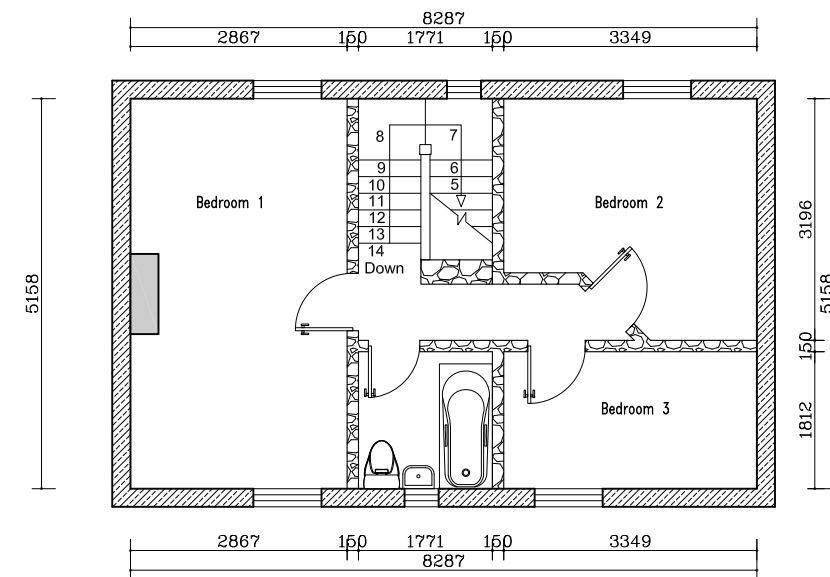


Existing First Floor 1-100 @ A3

- |  |                         |                                     |                   |
|--|-------------------------|-------------------------------------|-------------------|
| (SD) Smoke detector & Fire Alarm                 | (IP) Indicator Panel    | [FD30] 30 Min Rated Fire Door       | ⊕ Spot Lights     |
| (HD) Heat Detector                               | (CP) Manual Call Point  | [Hatched] Existing Structure Walls  | ○ Pendant Lights  |
| (H <sub>2</sub> O) H <sub>2</sub> O Extinguisher | [EL] Emergency Lighting | [Dotted] Existing Partition Walls   | — Single Radiator |
| (CO <sub>2</sub> ) CO <sub>2</sub> Extinguisher  | [FB] Fire Blanket       | [Cross-hatched] New Partition Walls | ≡ Double Radiator |

|  |                                |             |                            |                       |
|--|--------------------------------|-------------|----------------------------|-----------------------|
| <b>KH CONSTRUCTION &amp; DEVELOPMENT</b> |                                |             |                            |                       |
| CLIENT                                   | Mrs Han Ni                     | DRAWING NO. | DESIGNED BY<br><b>JOHN</b> | SCALE<br><b>1:100</b> |
| PROJECT ADDRESS                          | 3 Otter Road Greenford UB6 9DX | <b>P-01</b> | APPROVED BY                | DATE<br>21/11/23      |

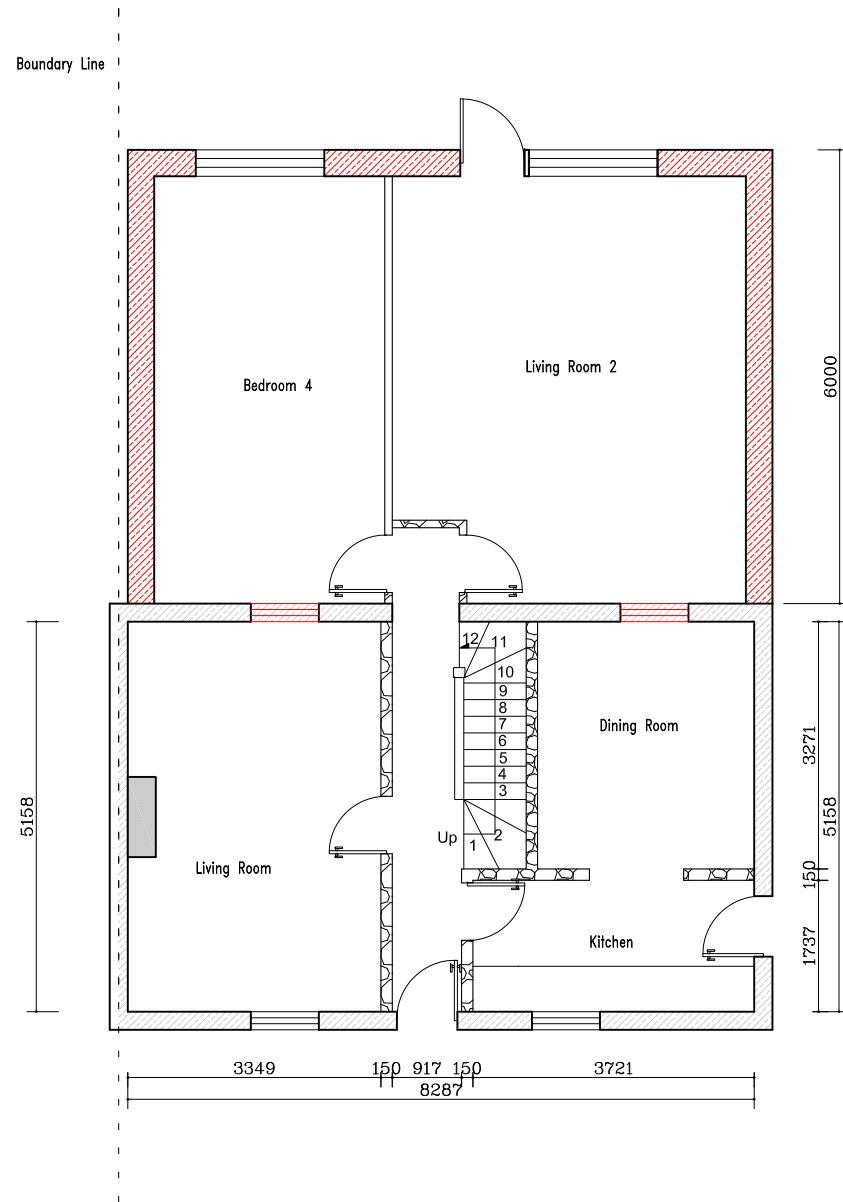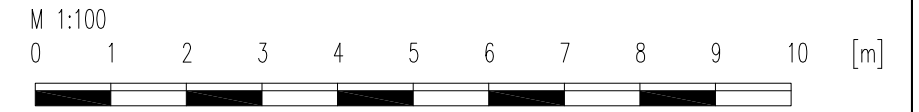



Proposed Ground Floor 1-100 @ A3

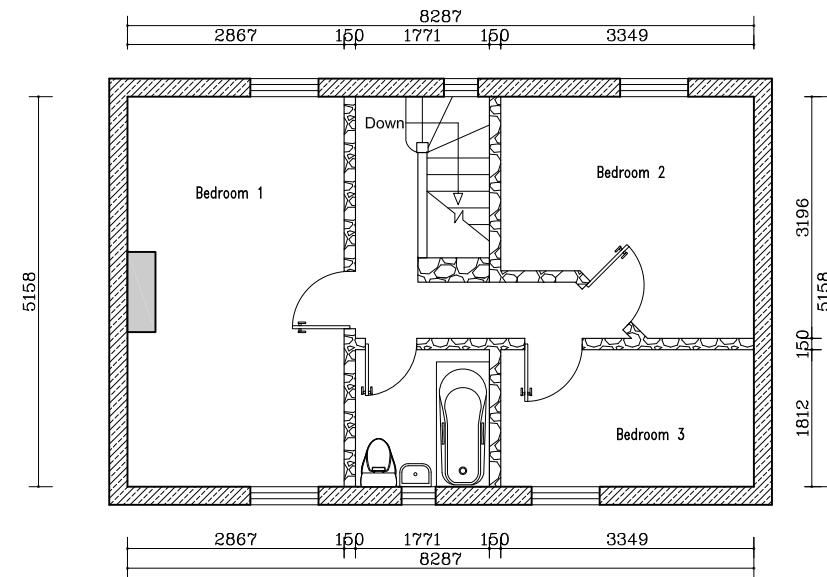


Proposed First Floor 1-100 @ A3

- |  |                         |                                     |                   |
|--|-------------------------|-------------------------------------|-------------------|
| (SD) Smoke detector & Fire Alarm                 | (IP) Indicator Panel    | [FD30] 30 Min Rated Fire Door       | ⊕ Spot Lights     |
| (HD) Heat Detector                               | (CP) Manual Call Point  | [Hatched] Existing Structure Walls  | ○ Pendant Lights  |
| (H <sub>2</sub> O) H <sub>2</sub> O Extinguisher | [EL] Emergency Lighting | [Dotted] Existing Partition Walls   | — Single Radiator |
| (CO <sub>2</sub> ) CO <sub>2</sub> Extinguisher  | [FB] Fire Blanket       | [Cross-hatched] New Partition Walls | ≡ Double Radiator |

|  |                                |             |                            |                       |
|--|--------------------------------|-------------|----------------------------|-----------------------|
| <b>KH CONSTRUCTION &amp; DEVELOPMENT</b> |                                |             |                            |                       |
| CLIENT                                   | Mrs Han Ni                     | DRAWING NO. | DESIGNED BY<br><b>JOHN</b> | SCALE<br><b>1:100</b> |
| PROJECT ADDRESS                          | 3 Otter Road Greenford UB6 9DX | <b>P-02</b> | APPROVED BY                | DATE<br>21/11/23      |

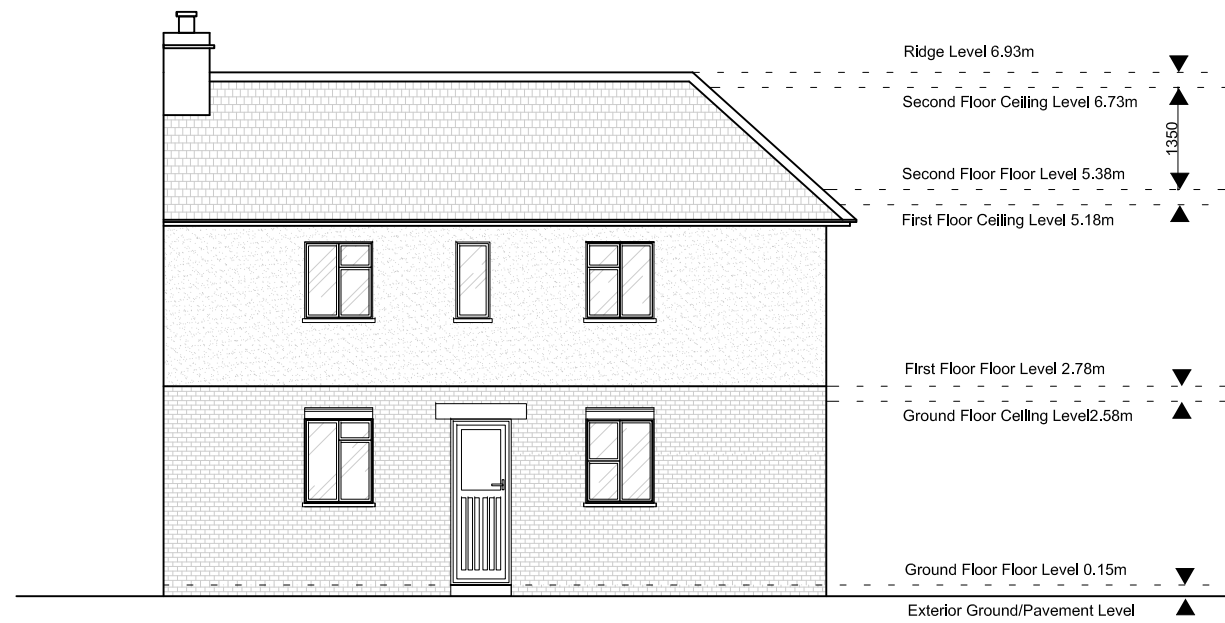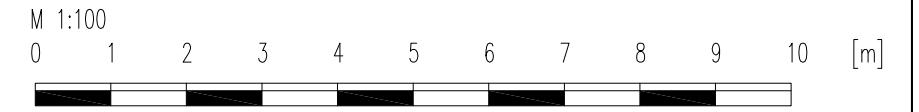



Existing Front Elevation 1-100@A3

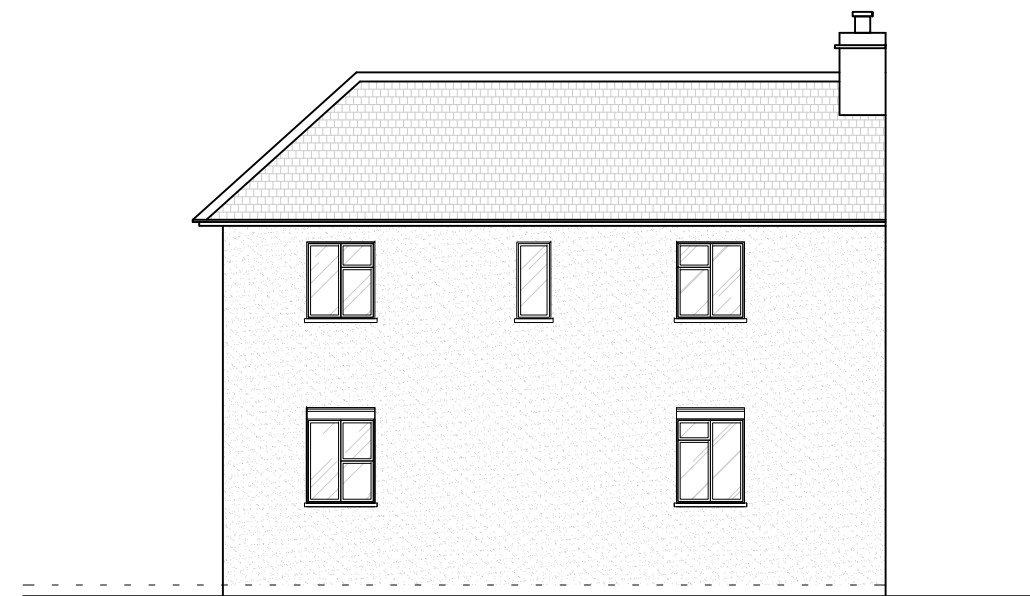


Existing Back Elevation 1-100@A3

- |  |                         |                                      |                   |
|--|-------------------------|--------------------------------------|-------------------|
| (SD) Smoke detector & Fire Alarm                 | (IP) Indicator Panel    | [FD30] 30 Min Rated Fire Door        | ⊕ Spot Lights     |
| (HD) Heat Detector                               | (CP) Manual Call Point  | [Hatched] Existing Structure Walls   | ○ Pendant Lights  |
| (H <sub>2</sub> O) H <sub>2</sub> O Extinguisher | [EL] Emergency Lighting | [Patterned] Existing Partition Walls | — Single Radiator |
| (CO <sub>2</sub> ) CO <sub>2</sub> Extinguisher  | [FB] Fire Blanket       | [Cross-hatched] New Partition Walls  | ≡ Double Radiator |

|                 |                                |             |                     |                  |
|-----------------|--------------------------------|-------------|---------------------|------------------|
|                 |                                |             |                     |                  |
| CLIENT          | Mrs Han Ni                     | DRAWING NO. | DESIGNED BY<br>JOHN | SCALE<br>1:100   |
| PROJECT ADDRESS | 3 Otter Road Greenford UB6 9DX | P-03        | APPROVED BY         | DATE<br>21/11/23 |

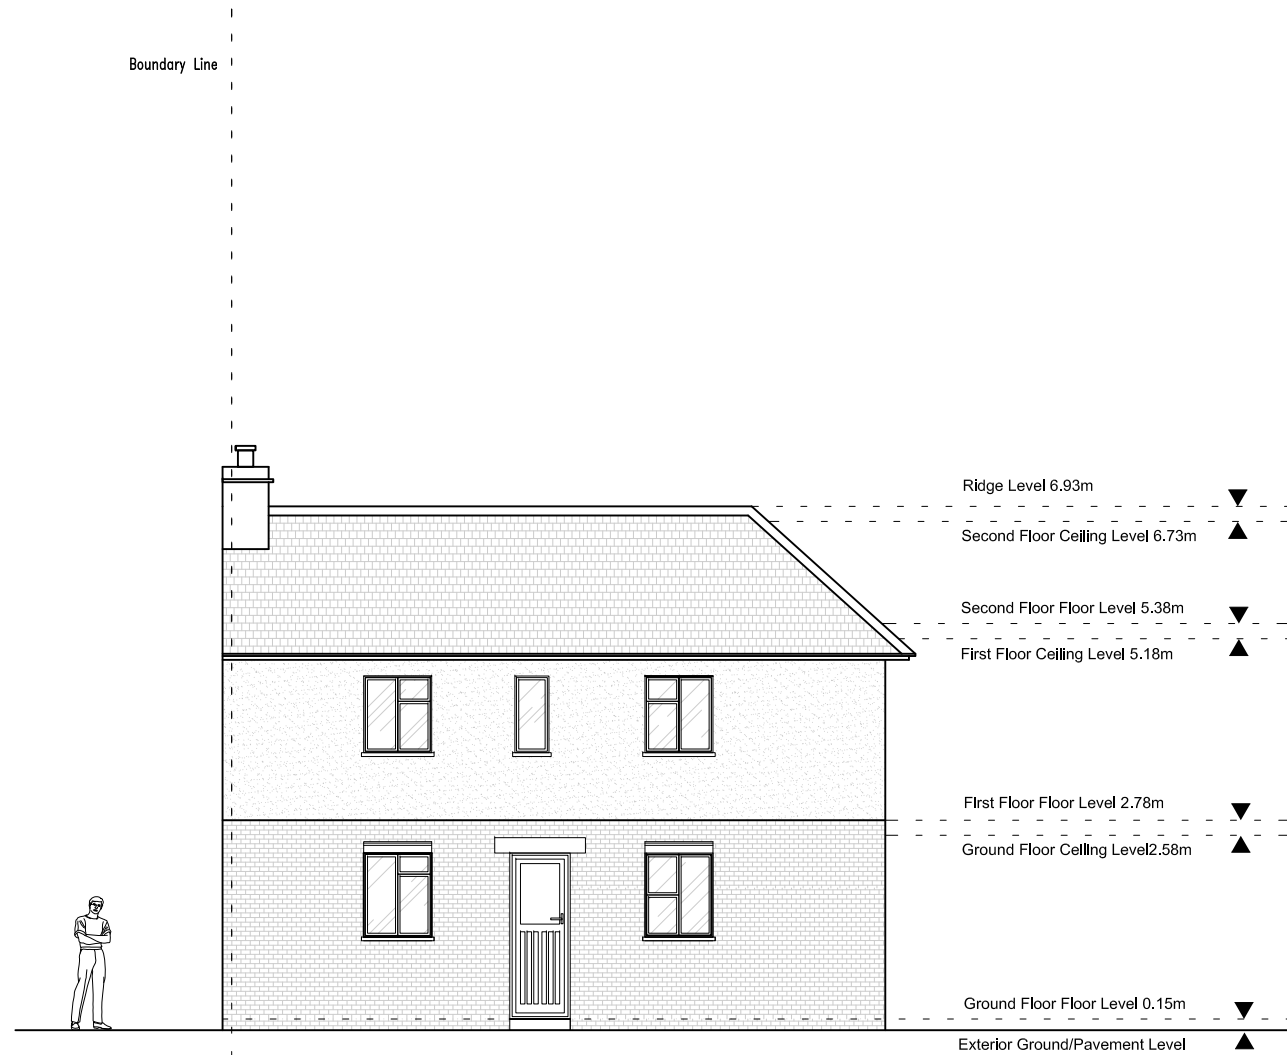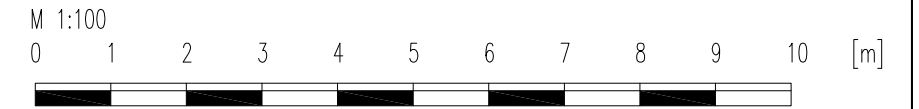

Proposed Front Elevation 1-100@A3


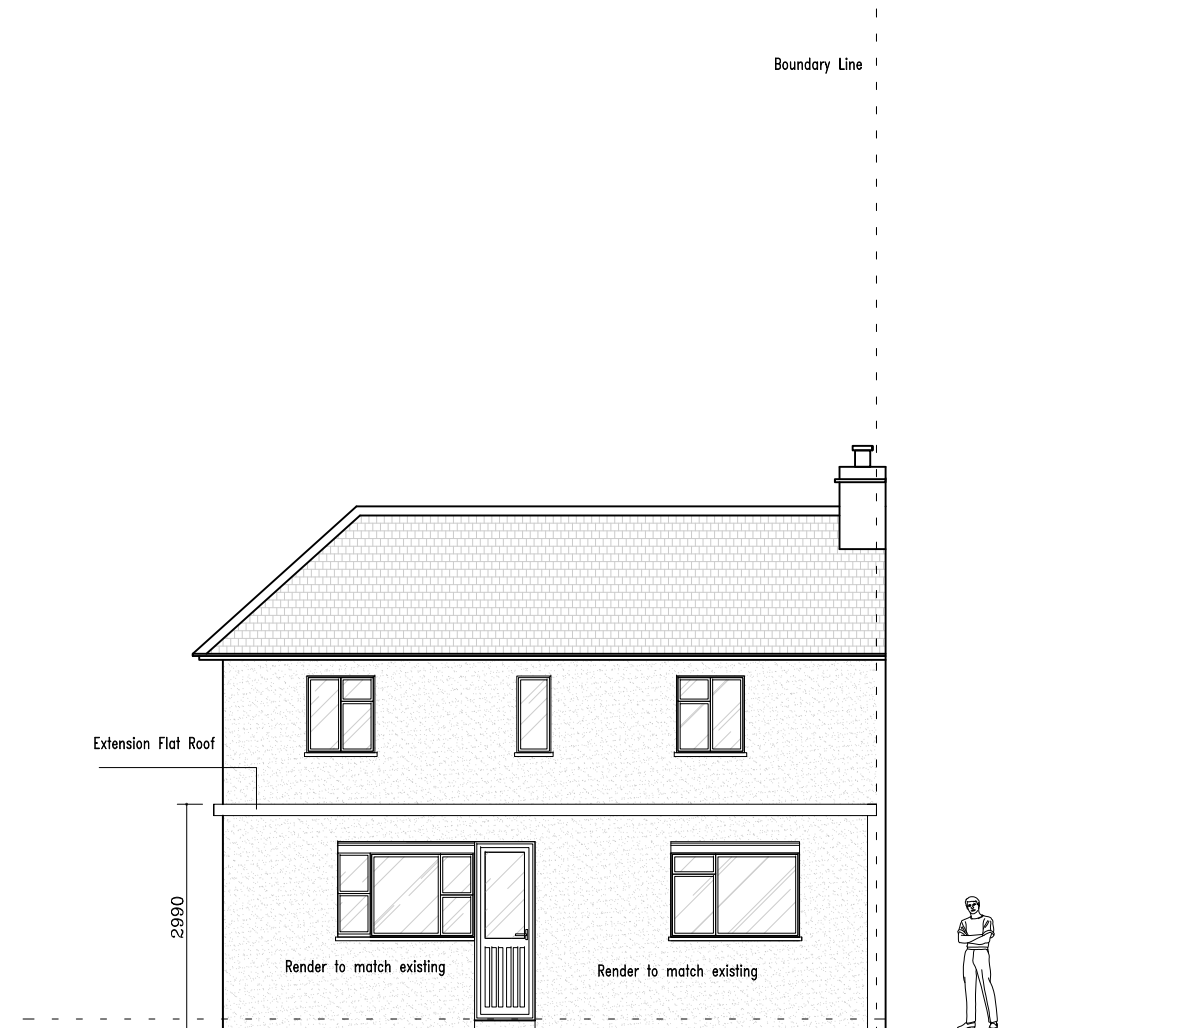


Proposed Back Elevation 1-100@A3


- |  |                         |                                      |                   |
|--|-------------------------|--------------------------------------|-------------------|
| (SD) Smoke detector & Fire Alarm                 | (IP) Indicator Panel    | [FD30] 30 Min Rated Fire Door        | ⊕ Spot Lights     |
| (HD) Heat Detector                               | (CP) Manual Call Point  | [Hatched] Existing Structure Walls   | ○ Pendant Lights  |
| (H <sub>2</sub> O) H <sub>2</sub> O Extinguisher | [EL] Emergency Lighting | [Patterned] Existing Partition Walls | — Single Radiator |
| (CO <sub>2</sub> ) CO <sub>2</sub> Extinguisher  | [FB] Fire Blanket       | [Cross-hatched] New Partition Walls  | ≡ Double Radiator |



|                 |                                |             |             |          |
|-----------------|--------------------------------|-------------|-------------|----------|
| CLIENT          | Mrs Han Ni                     | DRAWING NO. | DESIGNED BY | SCALE    |
| PROJECT ADDRESS | 3 Otter Road Greenford UB6 9DX | P-04        | JOHN        | 1:100    |
|                 |                                |             | APPROVED BY | DATE     |
|                 |                                |             |             | 21/11/23 |

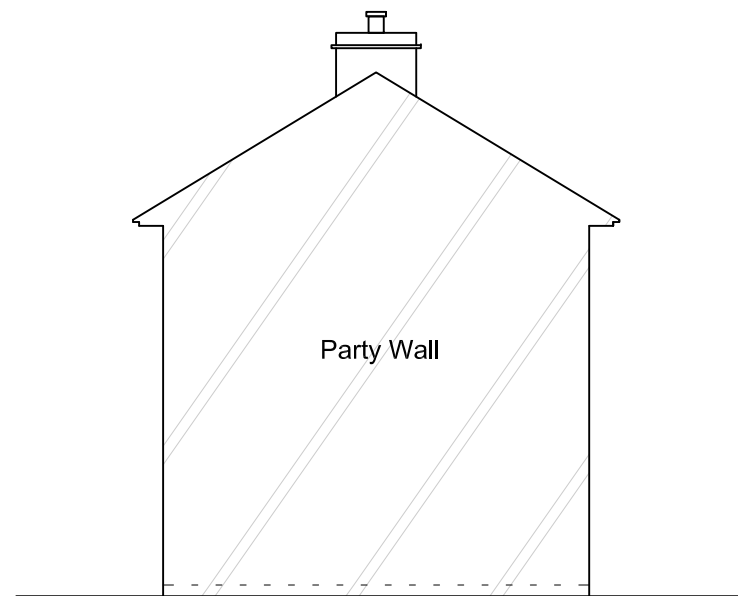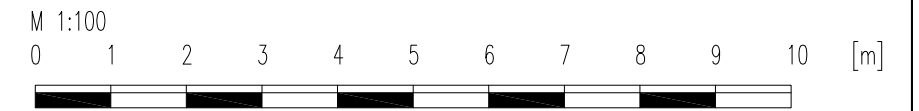



Existing Left Elevation 1-100@A3

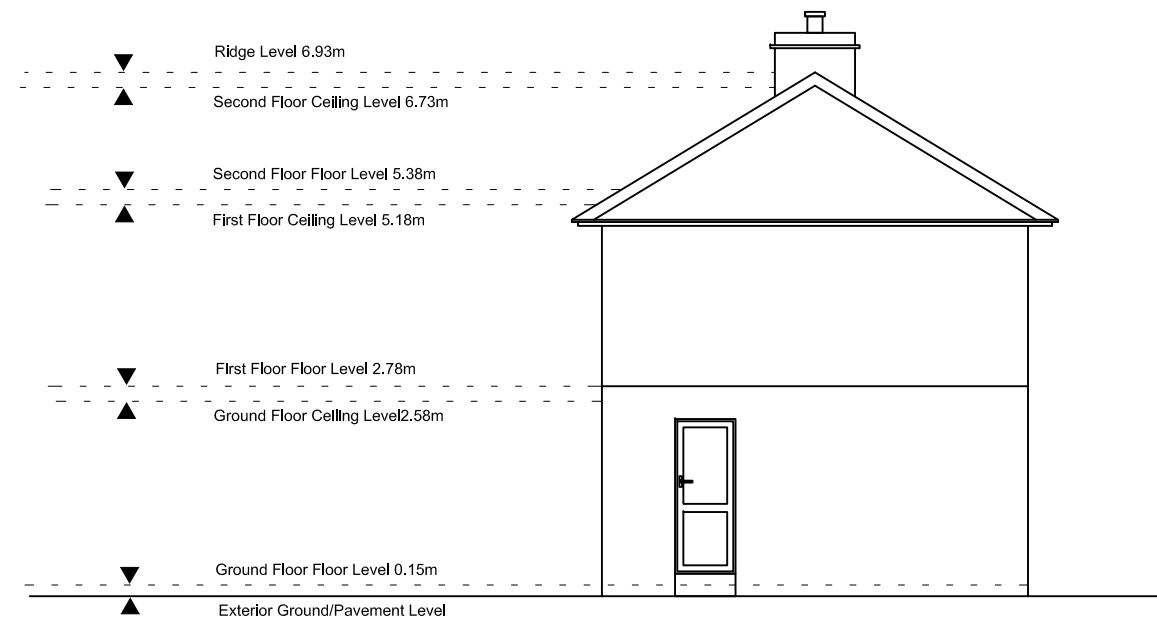


Existing Right Elevation 1-100@A3

- |  |                         |                                      |                   |
|--|-------------------------|--------------------------------------|-------------------|
| (SD) Smoke detector & Fire Alarm                 | (IP) Indicator Panel    | [FD30] 30 Min Rated Fire Door        | ⊕ Spot Lights     |
| (HD) Heat Detector                               | (CP) Manual Call Point  | [Hatched] Existing Structure Walls   | ○ Pendant Lights  |
| (H <sub>2</sub> O) H <sub>2</sub> O Extinguisher | [EL] Emergency Lighting | [Patterned] Existing Partition Walls | — Single Radiator |
| (CO <sub>2</sub> ) CO <sub>2</sub> Extinguisher  | [FB] Fire Blanket       | [Cross-hatched] New Partition Walls  | ≡ Double Radiator |

|                 |                                |             |                            |                       |
|-----------------|--------------------------------|-------------|----------------------------|-----------------------|
|                 |                                |             |                            |                       |
| CLIENT          | Mrs Han Ni                     | DRAWING NO. | DESIGNED BY<br><b>JOHN</b> | SCALE<br><b>1:100</b> |
| PROJECT ADDRESS | 3 Otter Road Greenford UB6 9DX | <b>P-05</b> | APPROVED BY                | DATE<br>21/11/23      |

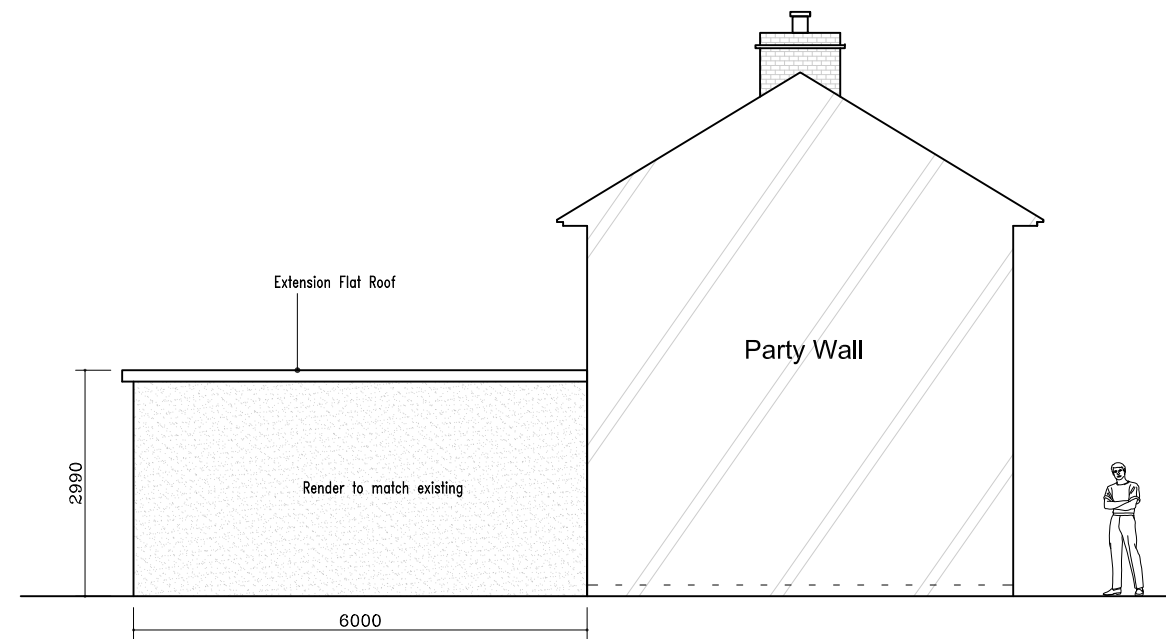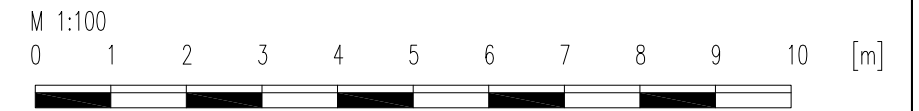



Proposed Left Elevation 1-100@A3

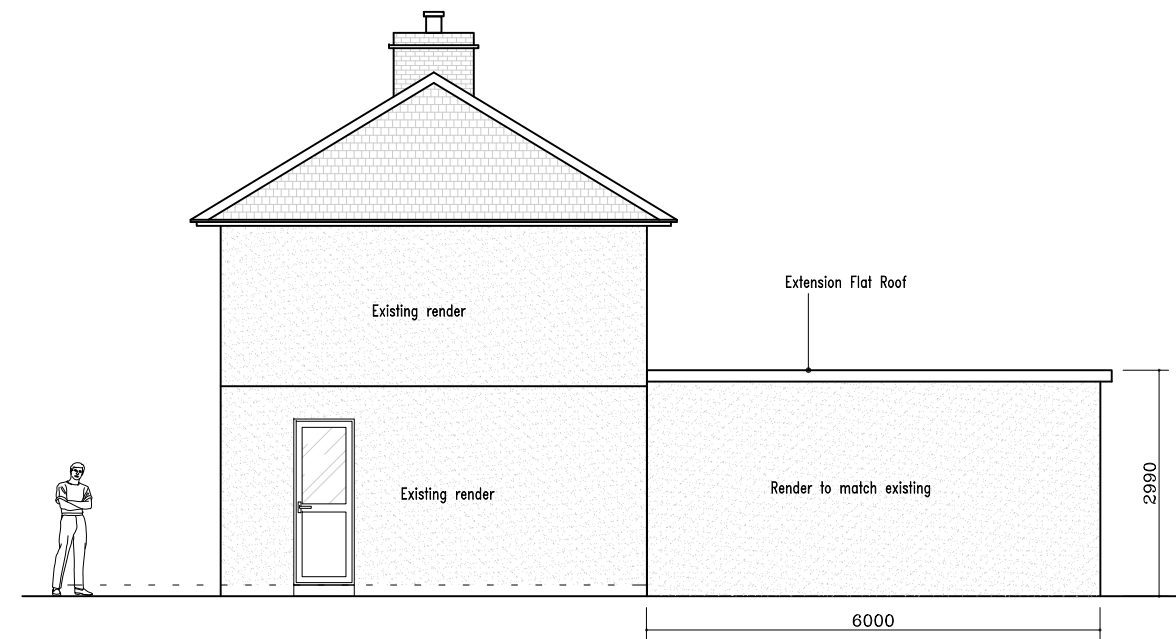


Proposed Right Elevation 1-100@A3

- |  |                         |                                      |                   |
|--|-------------------------|--------------------------------------|-------------------|
| (SD) Smoke detector & Fire Alarm                 | (IP) Indicator Panel    | [FD30] 30 Min Rated Fire Door        | ⊕ Spot Lights     |
| (HD) Heat Detector                               | (CP) Manual Call Point  | [Hatched] Existing Structure Walls   | ○ Pendant Lights  |
| (H <sub>2</sub> O) H <sub>2</sub> O Extinguisher | [EL] Emergency Lighting | [Patterned] Existing Partition Walls | — Single Radiator |
| (CO <sub>2</sub> ) CO <sub>2</sub> Extinguisher  | [FB] Fire Blanket       | [Cross-hatched] New Partition Walls  | ≡ Double Radiator |

|                 |                                |             |             |          |
|-----------------|--------------------------------|-------------|-------------|----------|
|                 |                                |             |             |          |
| CLIENT          | Mrs Han Ni                     | DRAWING NO. | DESIGNED BY | SCALE    |
| PROJECT ADDRESS | 3 Otter Road Greenford UB6 9DX | P-06        | JOHN        | 1:100    |
|                 |                                |             | APPROVED BY | DATE     |
|                 |                                |             |             | 21/11/23 |

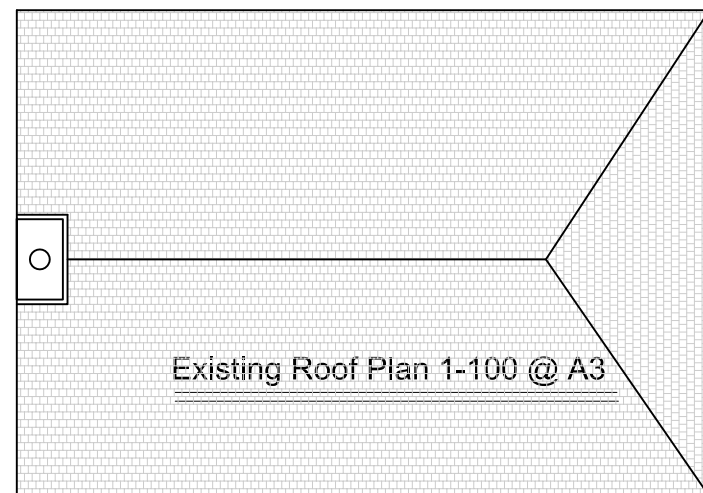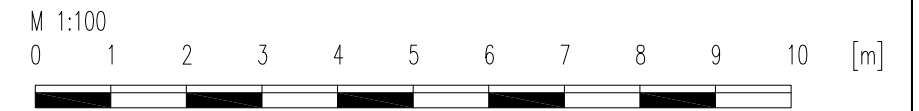

Existing Roof Plan 1-100 @ A3

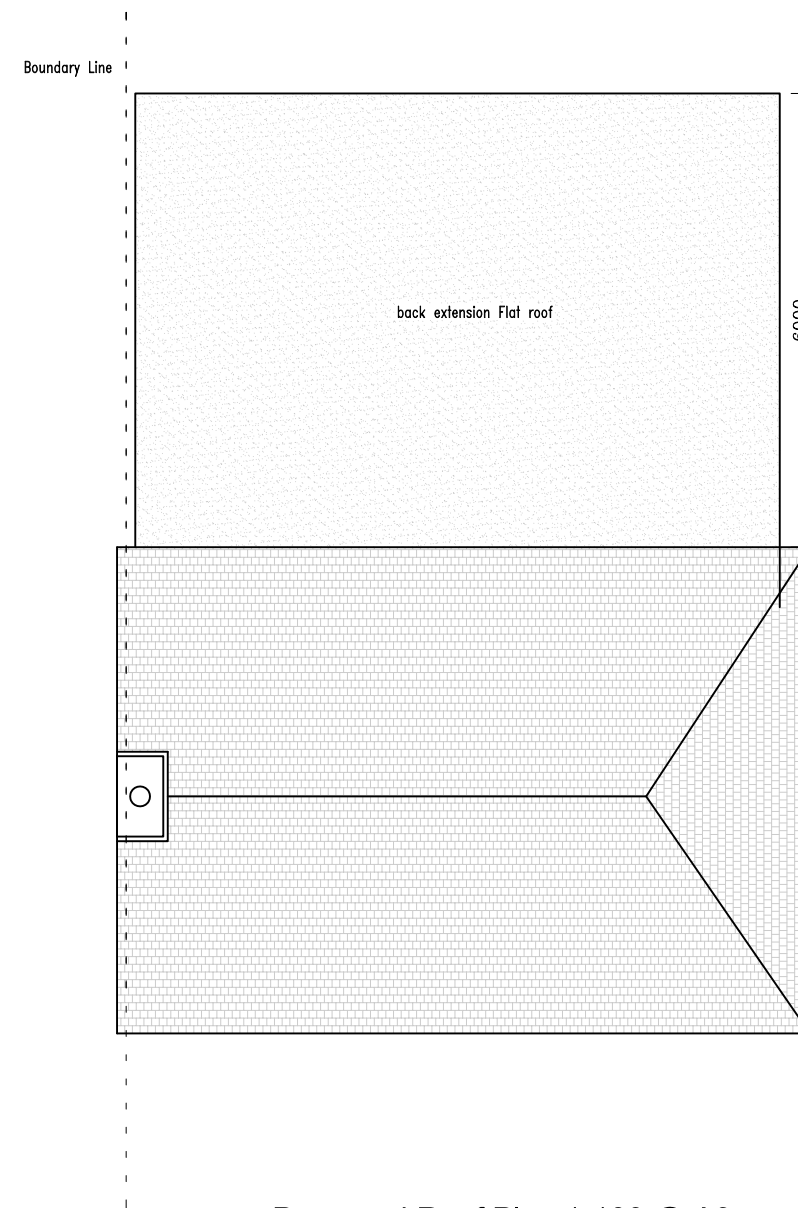

Proposed Roof Plan 1-100 @ A3

- |  |                         |                                     |                   |
|--|-------------------------|-------------------------------------|-------------------|
| (SD) Smoke detector & Fire Alarm                 | (IP) Indicator Panel    | [FD30] 30 Min Rated Fire Door       | ⊕ Spot Lights     |
| (HD) Heat Detector                               | (CP) Manual Call Point  | [Hatched] Existing Structure Walls  | ○ Pendant Lights  |
| (H <sub>2</sub> O) H <sub>2</sub> O Extinguisher | [EL] Emergency Lighting | [Dotted] Existing Partition Walls   | — Single Radiator |
| (CO <sub>2</sub> ) CO <sub>2</sub> Extinguisher  | [FB] Fire Blanket       | [Cross-hatched] New Partition Walls | ≡ Double Radiator |



|                 |                                |             |             |          |
|-----------------|--------------------------------|-------------|-------------|----------|
| CLIENT          | Mrs Han Ni                     | DRAWING NO. | DESIGNED BY | SCALE    |
| PROJECT ADDRESS | 3 Otter Road Greenford UB6 9DX | P-07        | JOHN        | 1:100    |
|                 |                                |             | APPROVED BY | DATE     |
|                 |                                |             |             | 21/11/23 |