

Arboricultural Impact Assessment Plan


Site at Guthrie Street

SCALE: 1:500 @ A4 DATE: 17/01/2023




MAP FILENAME: Guthrie Street AIA

Prepared by Tay Ecology Ltd
Email: info@tayecology.co.uk
Web: www.tayecology.co.uk

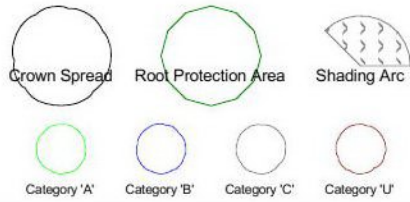

0 30m

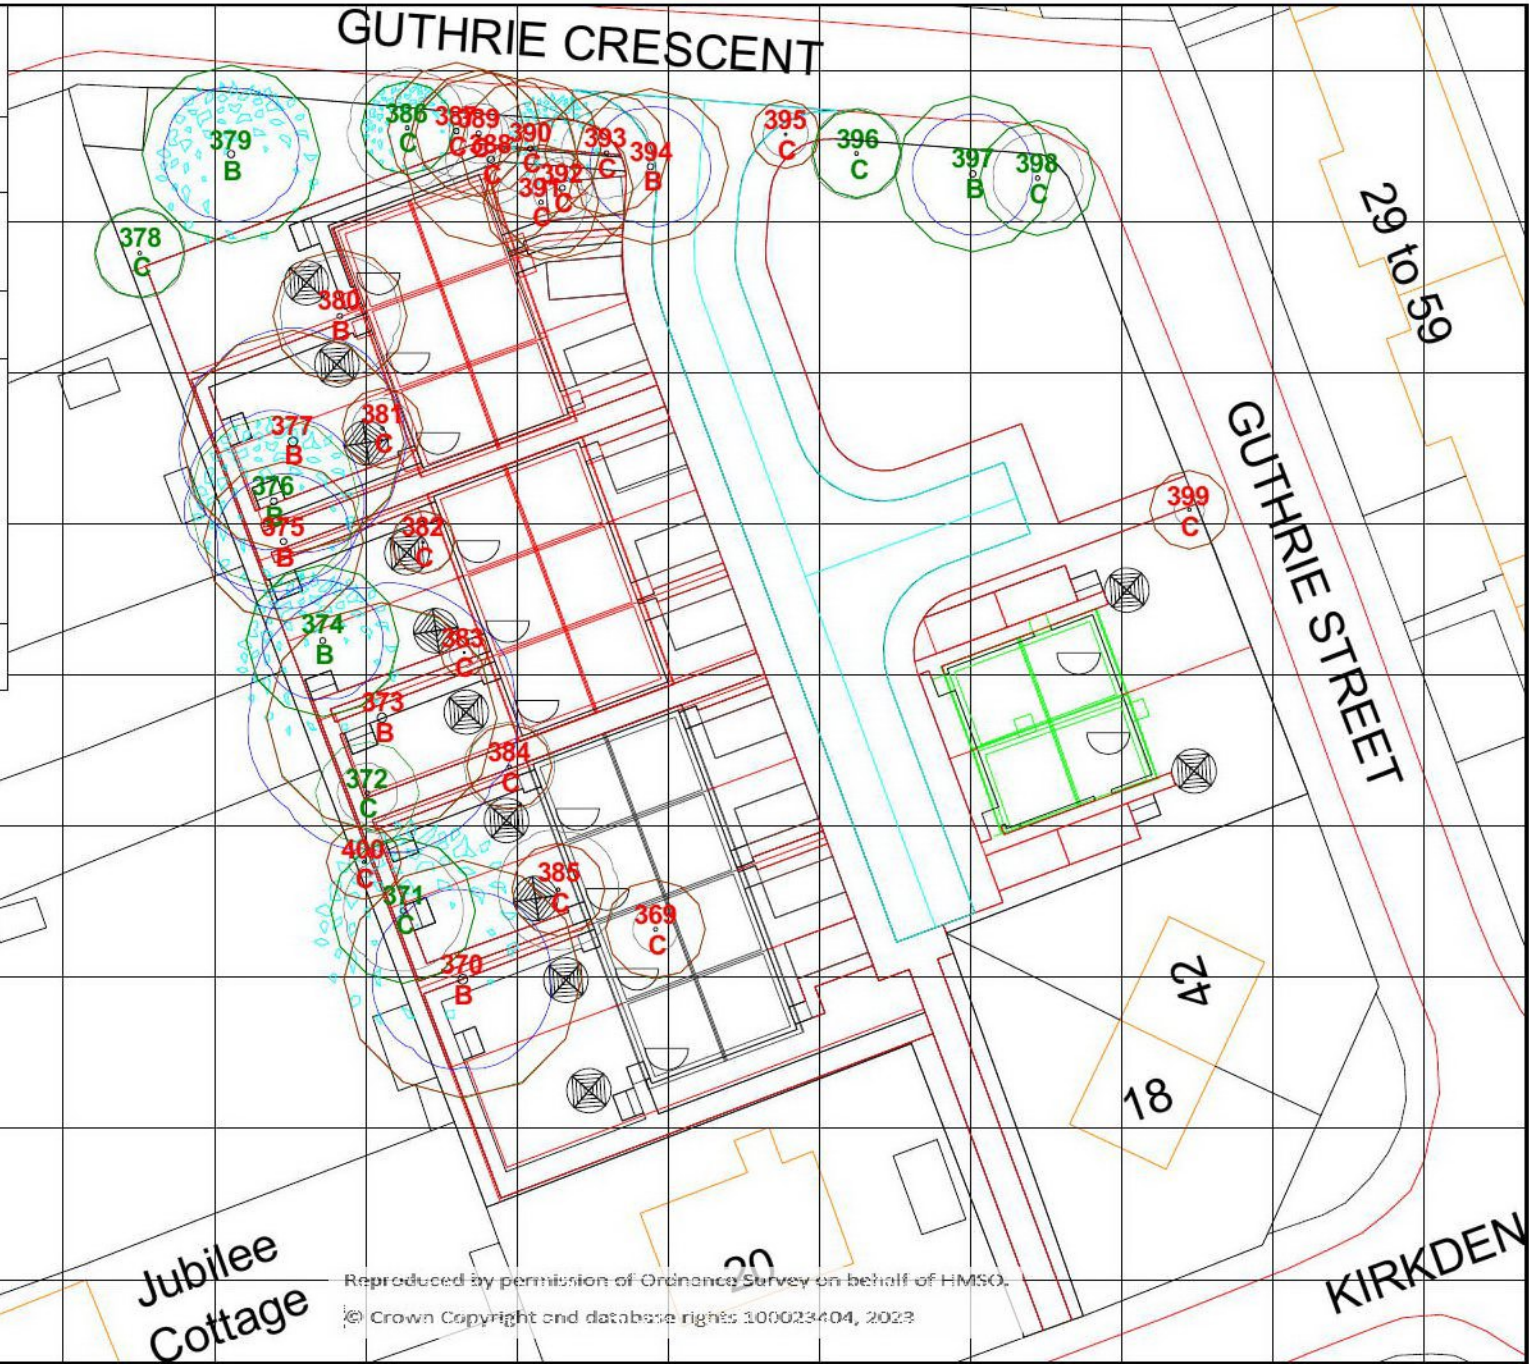

Arboricultural Impact

Trees to Remove Trees to Retain

Reproduced by permission of Ordnance Survey on behalf of HMSO.
© Crown Copyright and database rights 100023404, 2023