

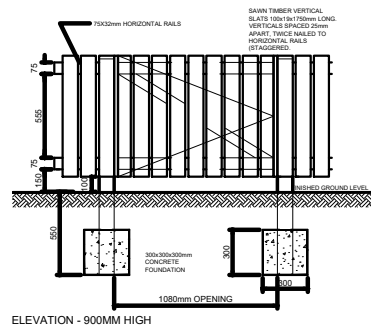


NOTE: ALL TIMBER TO BE SUPPLIED SAWN AND PRESSURE TREATED BROWN PRESERVATIVE.
FOR GATE DETAILS REFER TO EXTERNAL WORKS DRAWING - EW-004

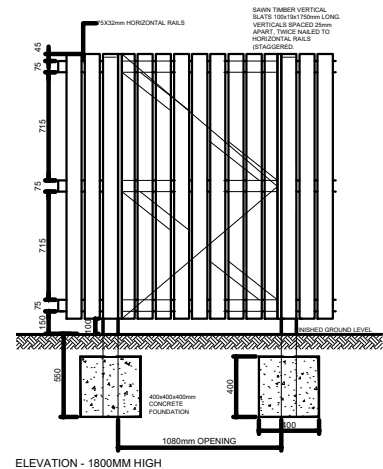

NOTE: ALL TIMBER TO BE SUPPLIED SAWN AND PRESSURE TREATED BROWN PRESERVATIVE.
1800MM WIDE GATES TO MATCH FENCE COMPLETE WITH GALVANISED TEE HINGES AND SUFFOLK LATCH.
100x100mm VERTICAL POSTS AT 1800mm CENTRES

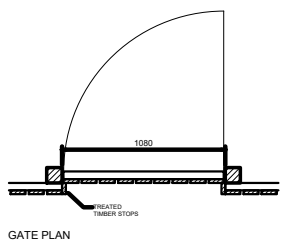

Planning Issue

Revision	Description	Date
D	Purpose of Issue PLANNING APPLICATION	

All works to be in accordance with the Building Regulations & Local Bye Laws.
All dimensions to be checked by Contractors on site prior to construction.
All new drainages to be laid to the satisfaction of the Drainage Inspector.
All electrical works to be in accordance with current IET Regulations.
DO NOT SCALE FOR CONSTRUCTION PURPOSES

WellwoodLeslie
Architects

Fort Street House, 63 Fort Street
Broughty Ferry, Dundee, DD5 2AB
t: 01382 778829 e: admin@wellwoodleslie.com

Client
Angus Housing Association

Project
RESIDENTIAL DEVELOPMENT
GUTHRIE STREET
FRICKHEIM, ANGUS

Drawing Title
Typical Fence Details

Drawn kdm	Checked by date ks	Approved by date ks
Scale 1:50	Date	Original sheet size A4

Dwg No. 4194-WLA- - - - (P)-10