


WEST

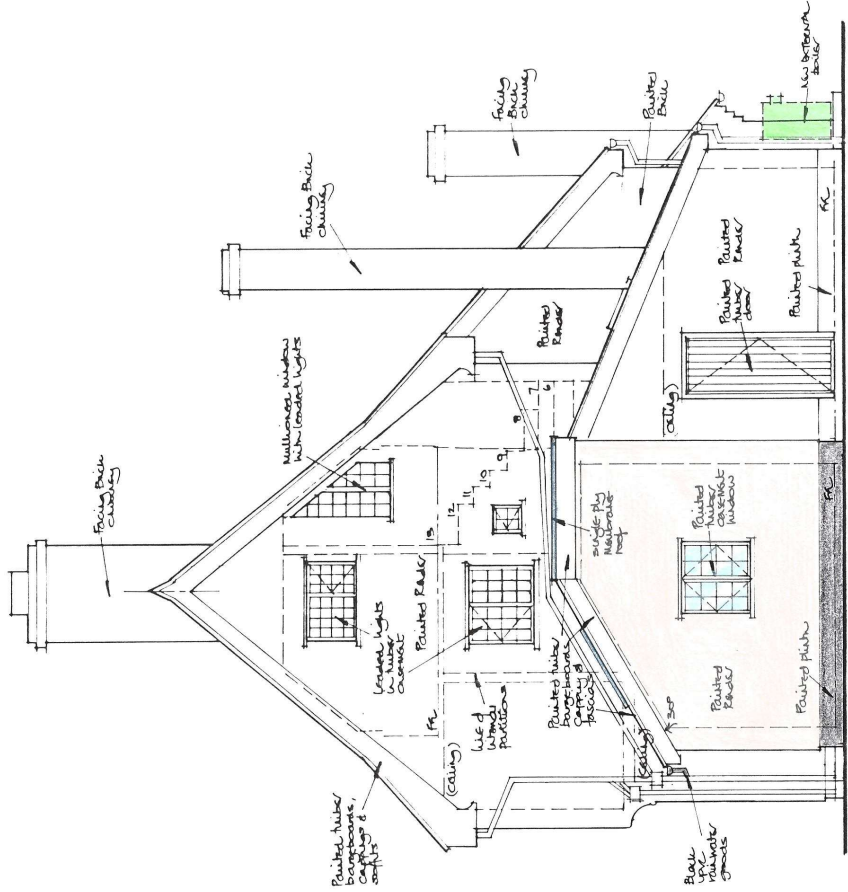

EAST

<p>© HUCKLESBY ARCHITECTS DO NOT SCALE FROM DRAWINGS. USE FIGURED DIMENSIONS ONLY. REPORT ANY DISCREPANCIES IMMEDIATELY TO ARCHITECTS.</p>	
<p>ALTERATIONS &amp; EXTENSION</p>	
<p>PROPOSED</p>	
<p>WEST &amp; EAST ELEVATIONS</p>	
<p>Mr &amp; Mrs Rhodes</p>	<p>Scale: 1:50 Date: 23.10.23</p>
<p>Bridge House Bury Road Rickingham Suffolk IP22 1HA</p>	<p>Job No: E0879 Drg No: 14A</p>
<p>HUCKLESBY ARCHITECTS Old Hall Farm, Main Road, Hemingstone, Suffolk, IP8 9RJ Tel 01449 760650 Email: hucklesby.arch@btconnect.com</p>	<p>14-11-23</p>

A external boiler added



