


SAB DETAIL

SECTION OF SWALE OVER SOAKAWAY (1:20)

Position to lower edge of Application Area as per drawing.
 Stormcrate system: 2m (W) x 800mm (D) x *m (L)

* see Calculations

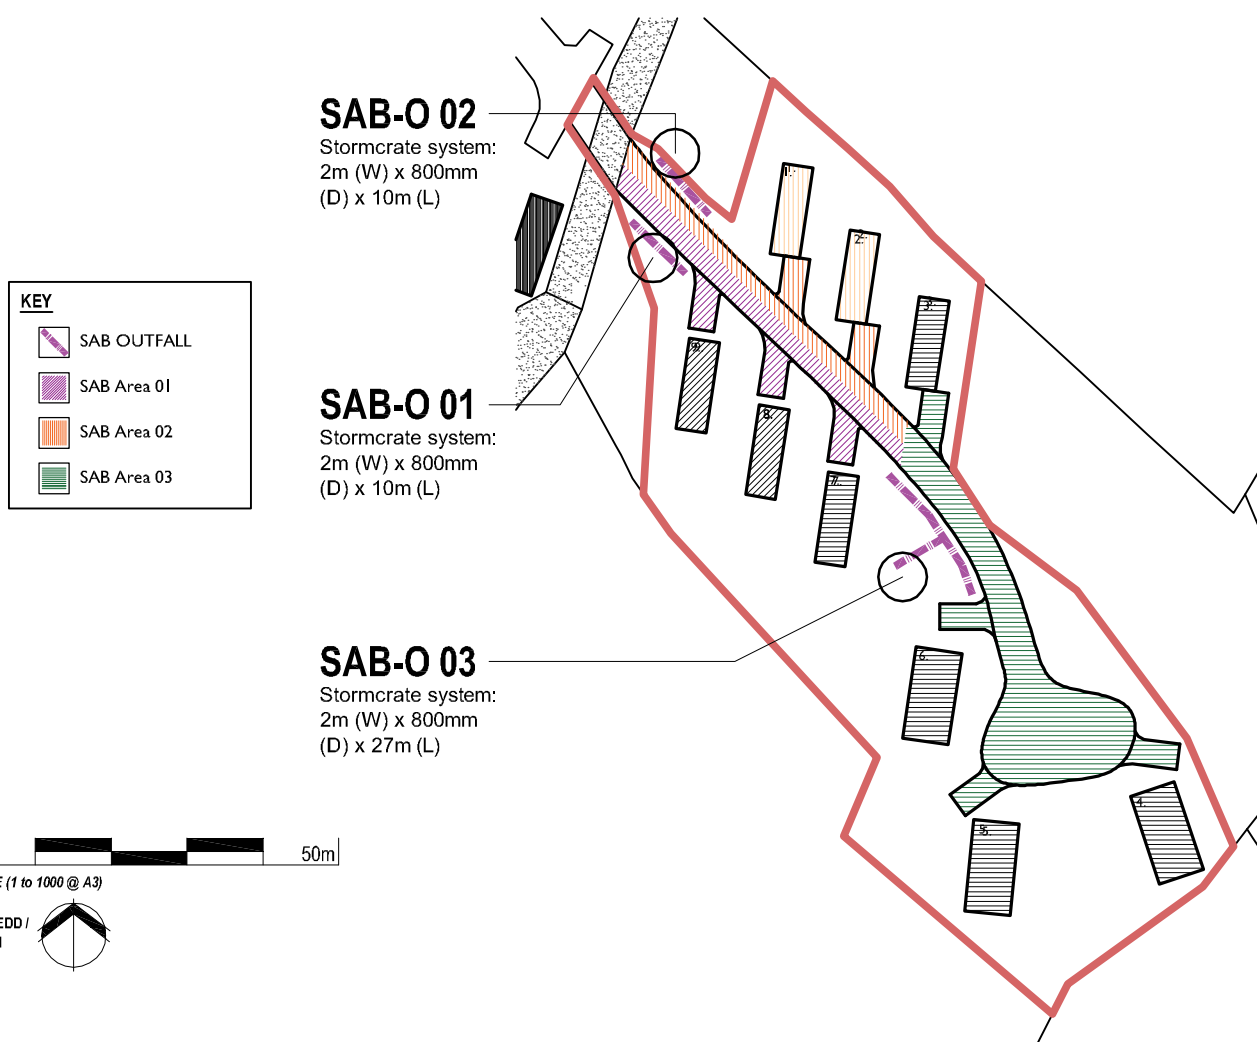

<p>GEORGE + TOMOS PENSEIRI : ARCHITECTS Cyf. 12 Heol Penrallt, PŷchynBwth, Powys, SY20 8AL ☎ 01954 700337 www.georgetomos.co.uk - georgetosmos@tymos.co.uk ☎ 0945 280 3040</p>		<p>Client: Messrs Rees & Son</p>
<p>Project: GELLI-DYWYLL CARAVAN PARK @ Llandinam, Powys.</p>		<p>PROPOSAL SAB Drainage</p>
<p>Job Nr. 21 / 13</p>	<p>Drawing Nr. PL05A</p>	<p>Dyddiad / Date SEP '23</p>
<p>Graddfa / Scale 1 : 500 @ A3 1 : 1000 @ A4</p>	<p>AO</p>	