


PROPOSED NORTH EAST ELEVATION

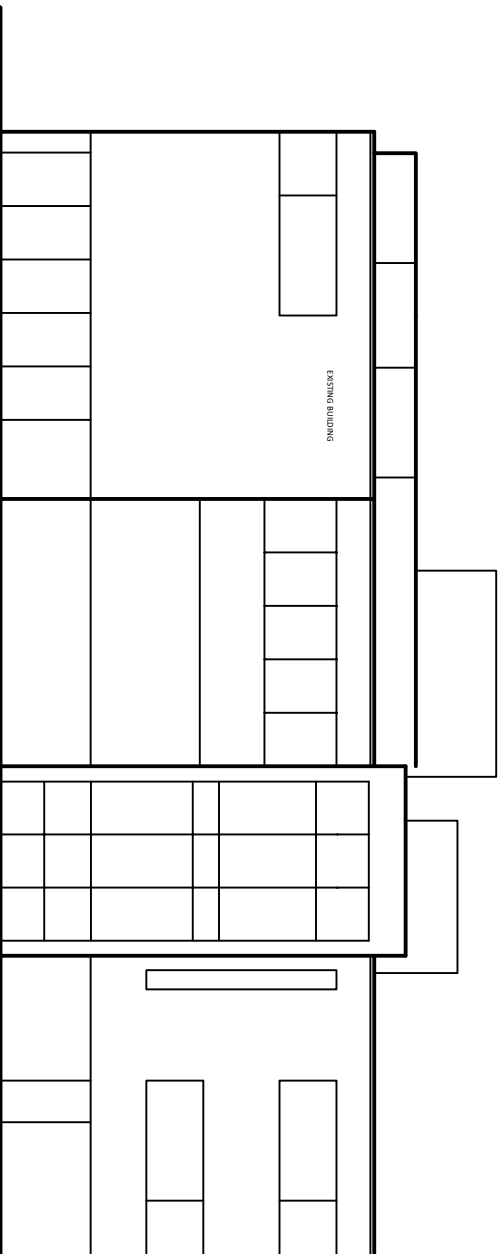

EXISTING NORTH EAST ELEVATION

**FENSTANTON PRIMARY SCHOOL  
 PROPOSED AIR SOURCE HEAT  
 PUMPS WITH PLANT ROOM ON  
 EXISTING FLAT ROOF**  
 Existing and Proposed North East  
 Elevation  
 1:200  
 Sheet Size A4  
 HUB408.P5.03