



EXISTING 1ST FLOOR PLAN

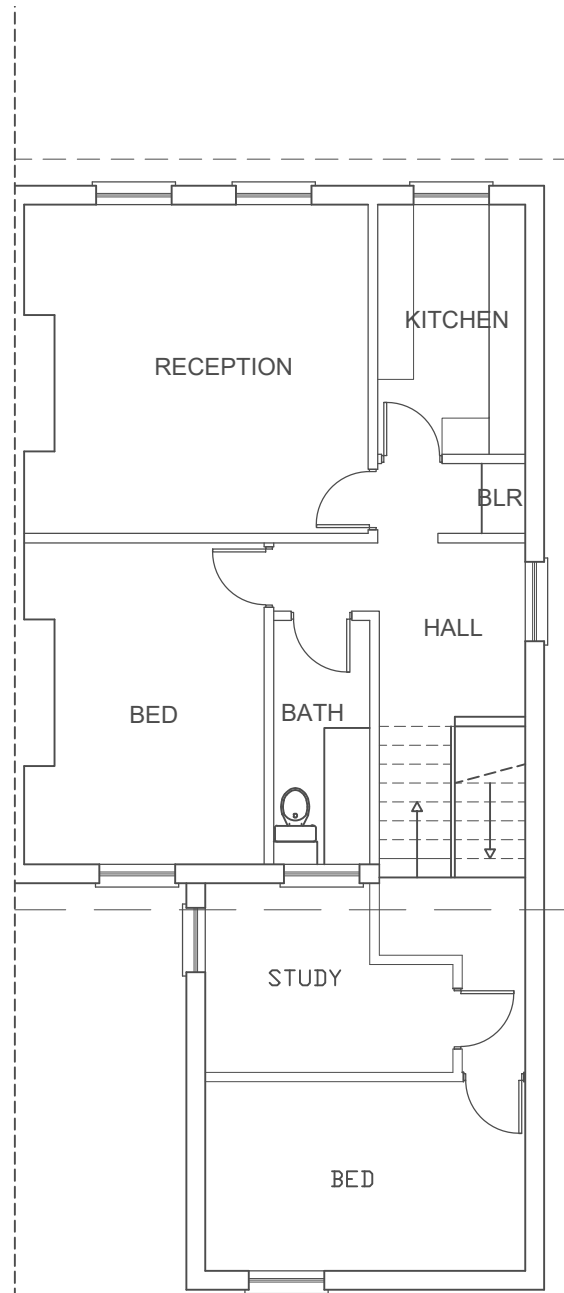


EXISTING 2ND FLOOR PLAN

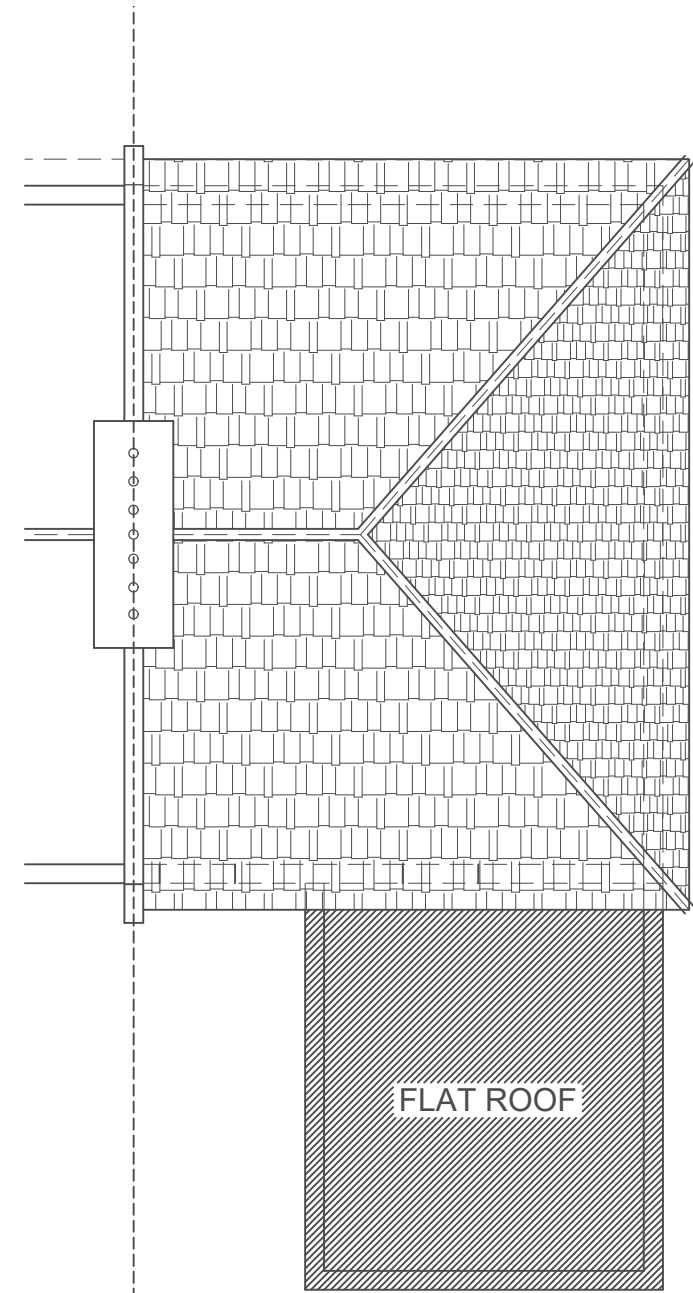

EXISTING ROOF PLAN

NOTE: DO NOT SCALE THIS DRAWING. ALL DIMENSIONS TO BE CHECKED AND CONFIRMED BY THE CONTRACTOR ON SITE BEFORE COMMENCING CONSTRUCTION. ANY DISCREPANCY TO BE REPORTED TO THE ARCHITECT/CLIENT.

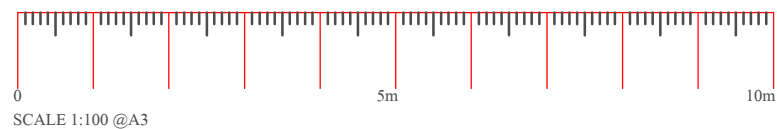

| REFERENCE DRAWINGS |
|--------------------|
| A |
| B |
| C |

| KEY PLAN |
|----------|
| |

NOTES:
PLEASE NOTE THAT BEFORE BUILDING WORKS COMMENCES IT IS THE RESPONSIBILITY OF THE BUILDER OR OWNER TO SERVE PARTY WALL NOTICES TO ALL NEIGHBOURS

| No | REVISION | DATE | DESCRIPTION | BY | CHK |
|----|----------|------|-------------|----|-----|
| 0 | | | | | |
| 1 | | | | | |
| 2 | | | | | |

AXIS VECTOR
DESIGN LTD
181, LONDON ROAD, MITCHAM, SURREY, CR4 2JB
150@axisvector.co.uk www.axisvector.co.uk
MOBILE: 07 - 491 - 268 - 732 , 07 - 403-404 - 405

| | |
|----------|----|
| DRAWN | MK |
| CHECKED | AQ |
| REVISION | |

CLIENT/PROJECT:
317D CLAPHAM ROAD
LONDON SW9 9BP
DRAWING TITLE:
EXISTING PLANS

| | |
|-------------|-------------------|
| DRAWING No. | 1 |
| SCALE: | 1:100 |
| DATE: | JULY -2023 |