


0m 0.5m 1m 2m

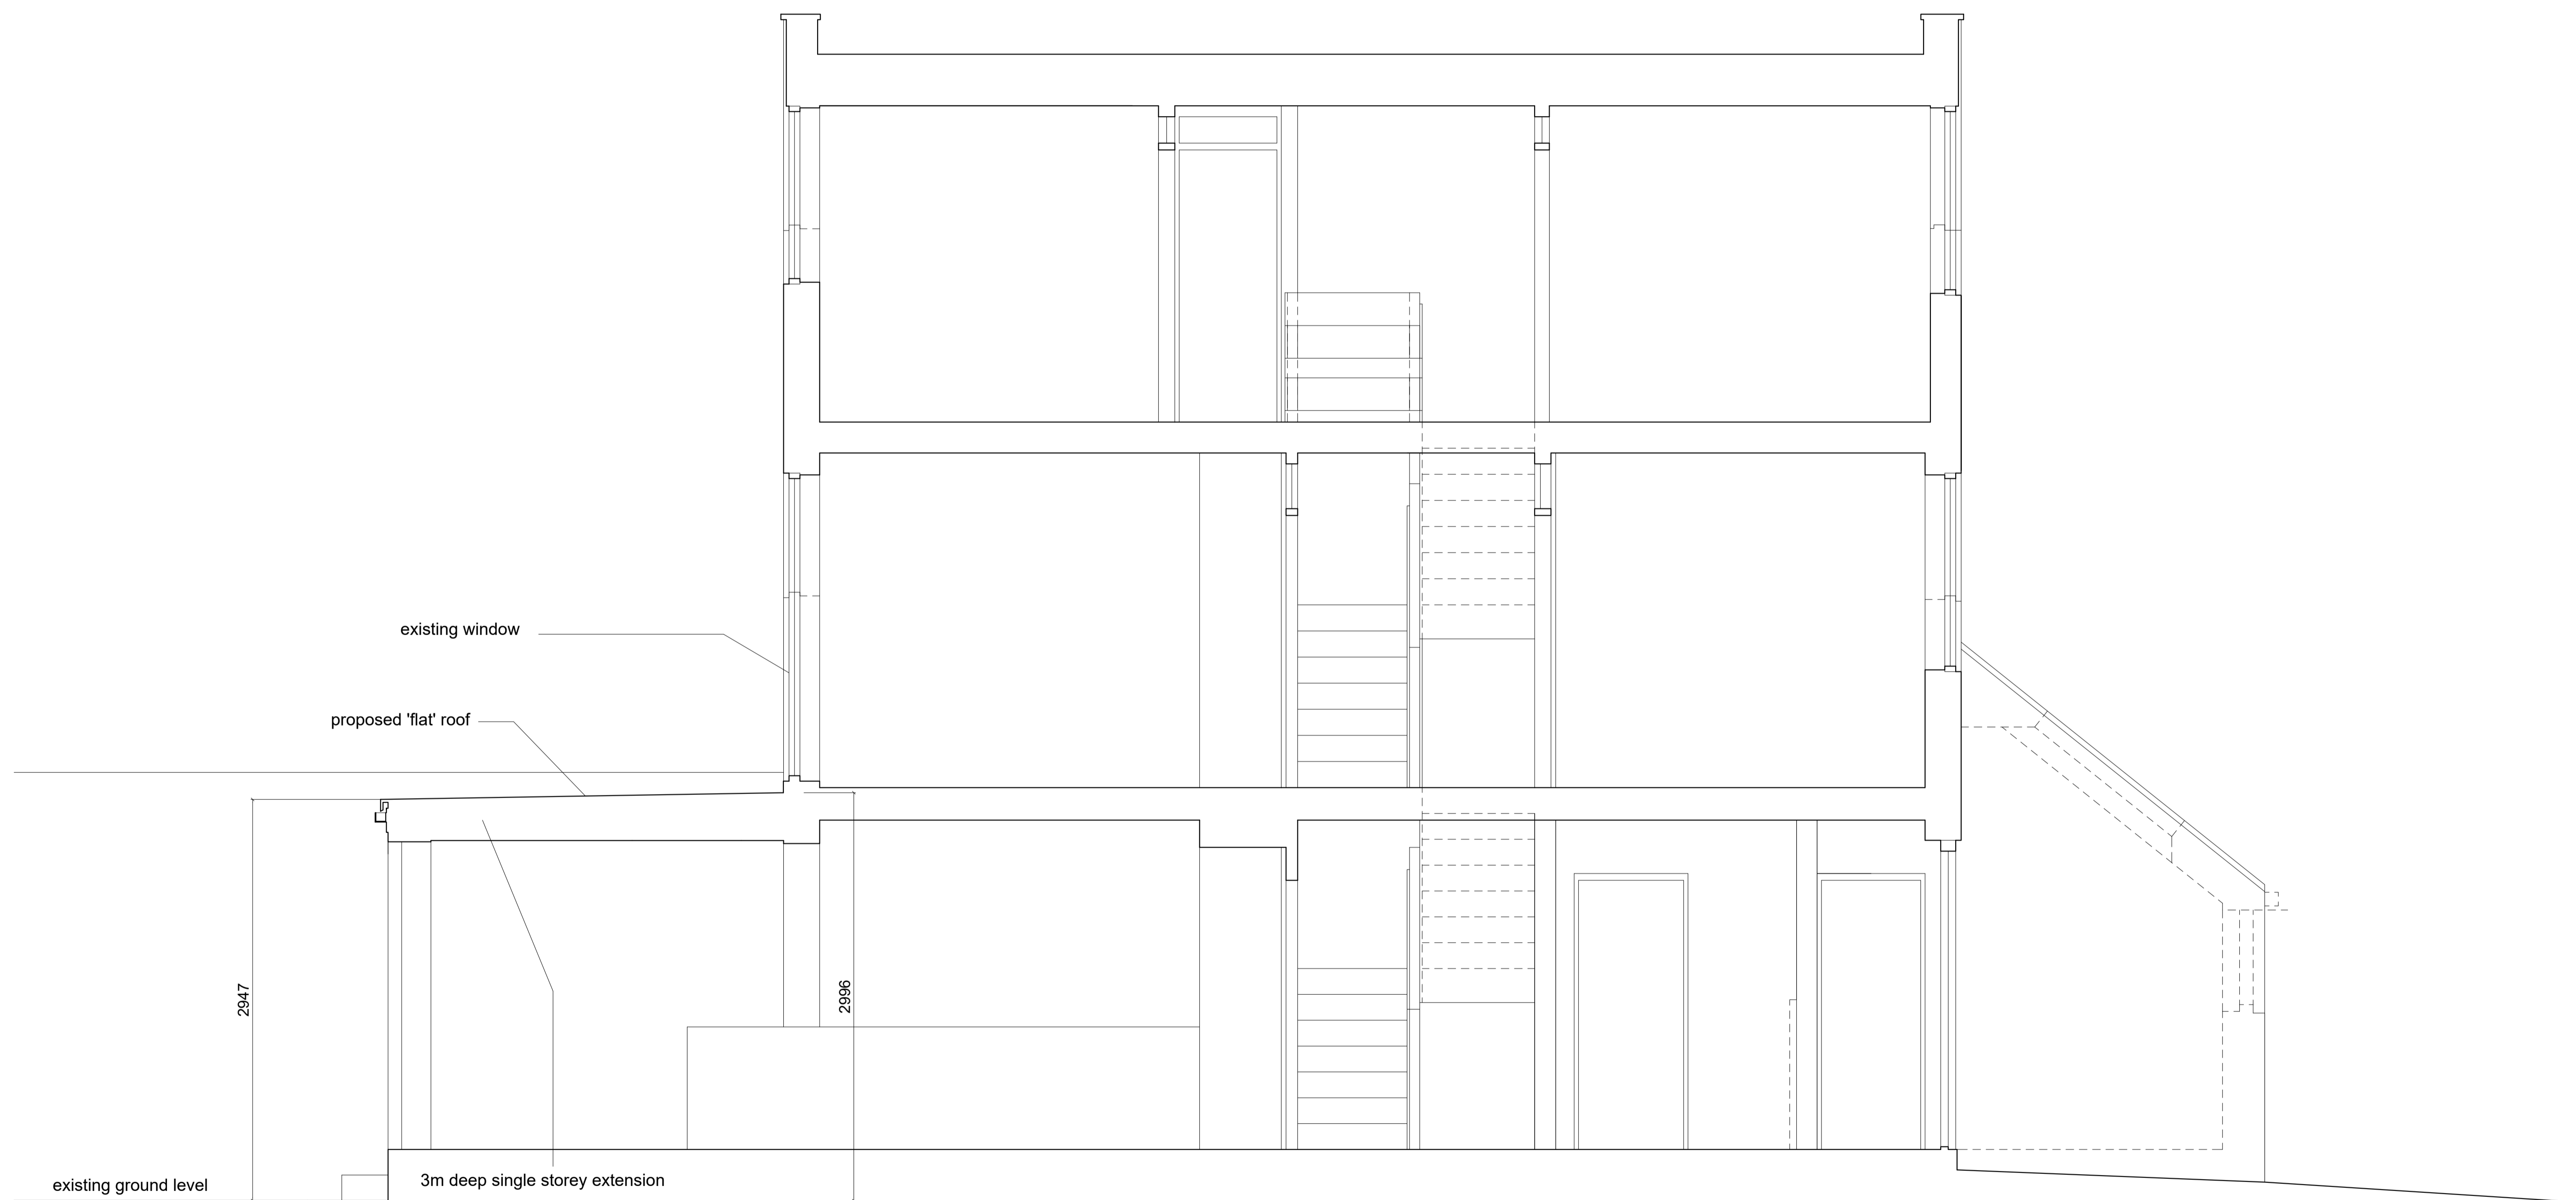

existing window

proposed 'flat' roof

2947

2996

existing ground level

3m deep single storey extension

Rev F: 20.11.2023 certificate of lawfulness issue

DAVID FORD ARCHITECTS LTD 0207 735 1168
52 Arrowsmith Hse. Tyers St. London SE11 5HB david@dfordarch.co.uk

29 Halsmere Road SE5 9JQ: PROPOSED LONG SECTION A-A

Dwg. No.	Status	Scale	Date	Rev
29HAL/23	-	1:50@A3	07.11.2022	F

© Copyright Reserved. This drawing is copyright of David Ford Architects LTD. Check Dimensions on site. Do not scale.